



BOX GIRDER CAP BEAM AT PIER 6 ~ PLAN VIEW  
TOP FLANGE VIEW SHOWN

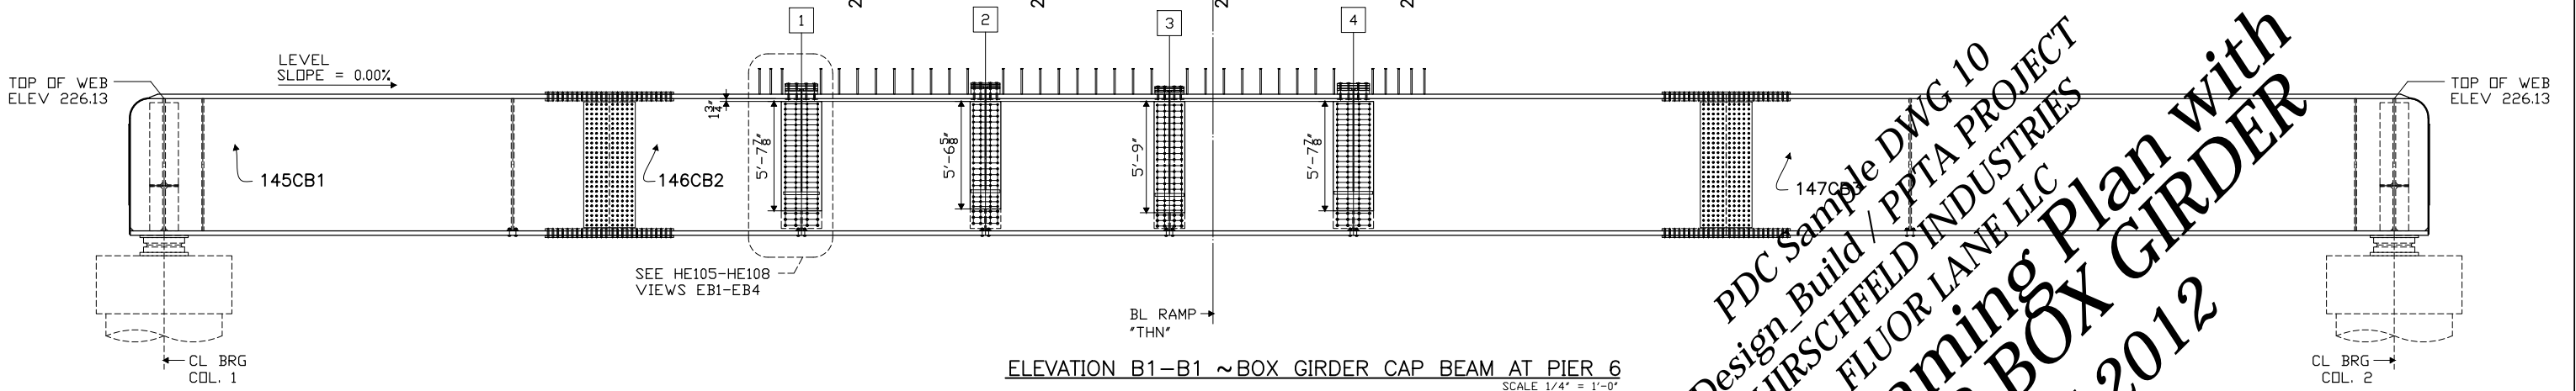

ELEVATION B1-B1 ~ BOX GIRDER CAP BEAM AT PIER 6  
SCALE 1/4" = 1'-0"

PDC Sample DWG 10  
 Design\_Build / PPTA PROJECT  
 HIRSCHFELD INDUSTRIES  
 FLUOR LANE LLC  
**Steel Framing Plan with  
 PIER CAP BOX GIRDER**  
 VDOT 2012

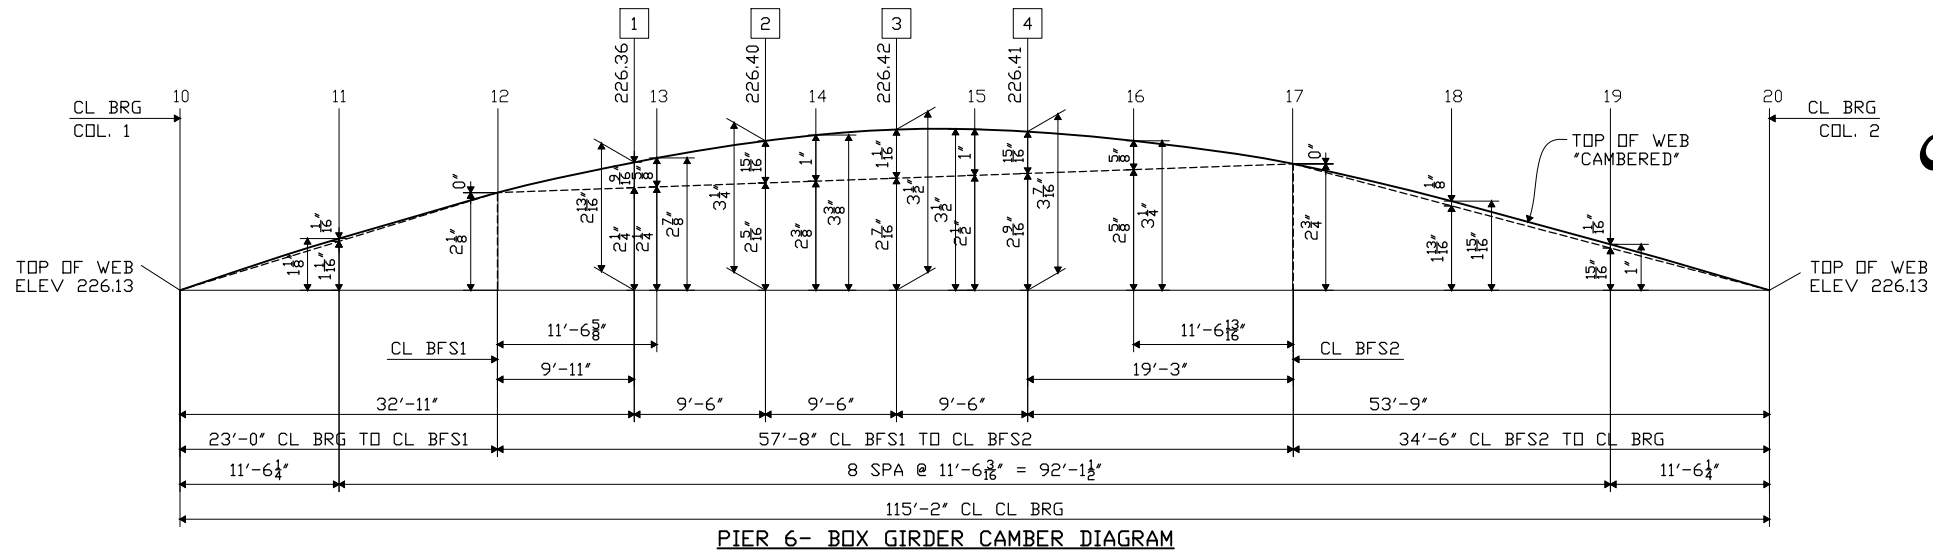

PIER 6- BOX GIRDER CAMBER DIAGRAM

FABRICATED BY ABINGDON		
HOLES _____ SHOP FASTENERS _____		
SHOP PAINT _____		
SHOP INSPECTION _____		
GENERAL NOTES _____		
REVISIONS		
DATE	NO.	BY
	R1	

DESIGN-BUILD/ PPTA PROJECT  
 95 EXPRESS LANES - SEGMENT 4  
 FED AID PROJ: NH-0952(520)  
 UPC No. 103106  
 FWA CONST. & SCOUR CODE: X271-SN

ORDER NO.	12-18805H12
DETAILS OF	STEEL ERECTION PLAN BOX GIRDER - PIER 6
PROJECT	RAMP THN OVER I-395 NBL & RAMP F
PROJECT No.	0095-969-074, B601
LOCATION	FAIRFAX COUNTY, VA
CUSTOMER	FLUOR LANE, LLC

**HIRSCHFELD INDUSTRIES**  
 BRIDGE  
 GREENSBORO, NC (336) 275-9711

MADE BY: WS  
 CHECKED BY: SB  
 SQUAD LEADER: PDC  
 DATE: 02-13

SHEET HE104