


LONGITUDINAL ELEVATION
SOUTH TOWER ~ LOOKING WEST
NORTH TOWER ~ LOOKING EAST

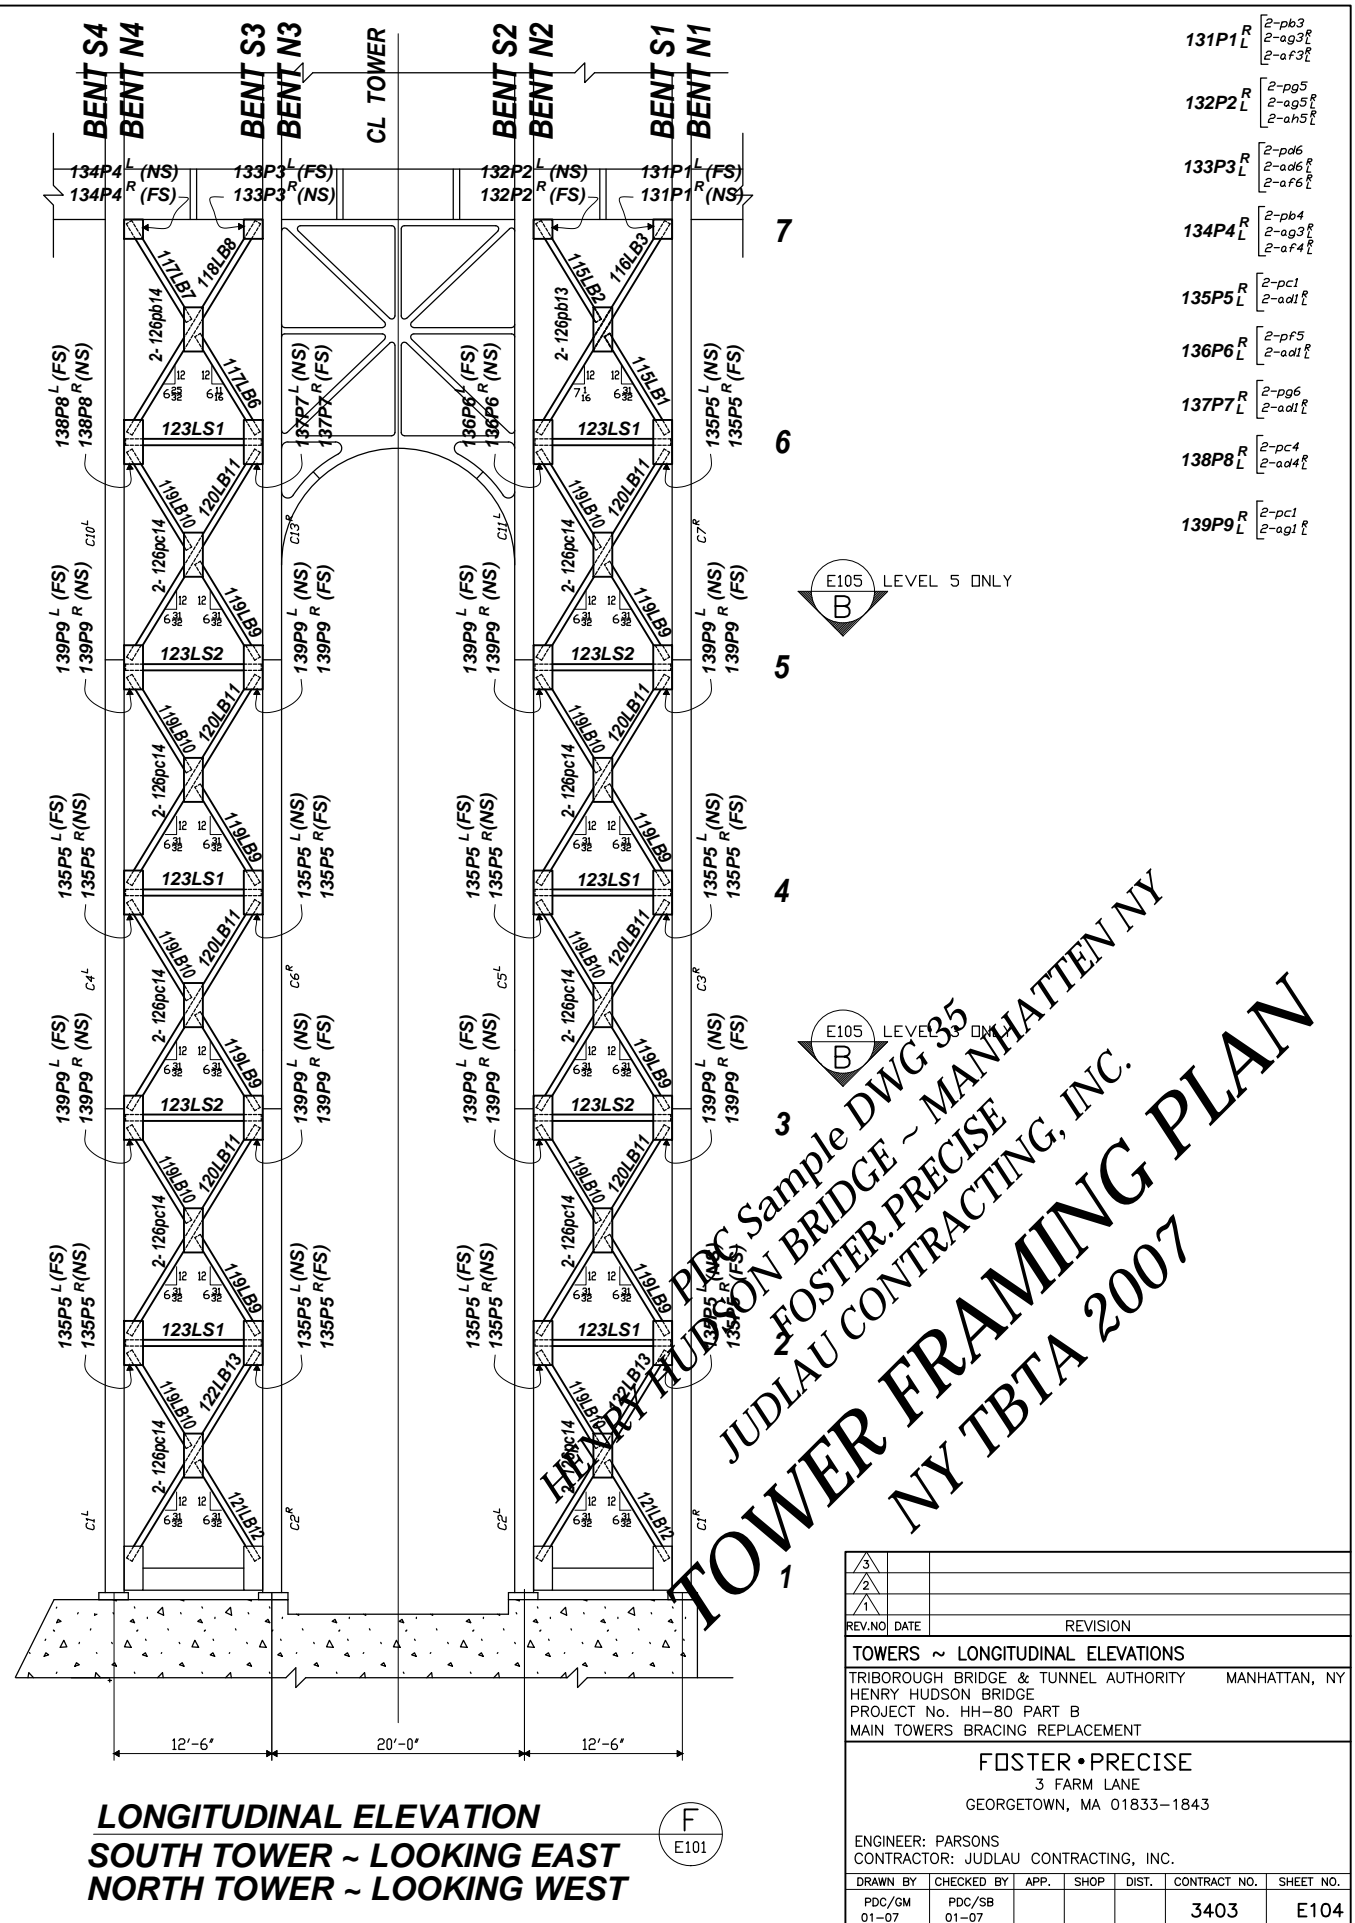

LONGITUDINAL ELEVATION
SOUTH TOWER ~ LOOKING EAST
NORTH TOWER ~ LOOKING WEST

- 131P1^R [2-pb3
2-ag3
2-af3]
- 132P2^L [2-pg5
2-ag5
2-ah5]
- 133P3^R [2-pd6
2-ad6
2-af6]
- 134P4^R [2-pb4
2-ag4
2-af4]
- 135P5^R [2-pc1
2-ad1]
- 136P6^R [2-pf5
2-ad1]
- 137P7^R [2-pg6
2-ad1]
- 138P8^R [2-pc4
2-ad4]
- 139P9^L [2-pc1
2-ag1]

HENRY HUDSON BRIDGE Sample DWG 35
 TRIBOROUGH BRIDGE & TUNNEL AUTHORITY - MANHATTEN NY
 FOSTER-PRECISE
 JUDLAU CONTRACTING, INC.
TOWER FRAMING PLAN
 NY TBTA 2007

REV. NO.	DATE	REVISION
TOWERS ~ LONGITUDINAL ELEVATIONS TRIBOROUGH BRIDGE & TUNNEL AUTHORITY MANHATTAN, NY HENRY HUDSON BRIDGE PROJECT No. HH-80 PART B MAIN TOWERS BRACING REPLACEMENT		
FOSTER • PRECISE 3 FARM LANE GEORGETOWN, MA 01833-1843		
ENGINEER: PARSONS CONTRACTOR: JUDLAU CONTRACTING, INC.		
DRAWN BY	CHECKED BY	APP. SHOP DIST. CONTRACT NO. SHEET NO.
PDC/GM 01-07	PDC/SB 01-07	3403 E104