




VIEW TFB1

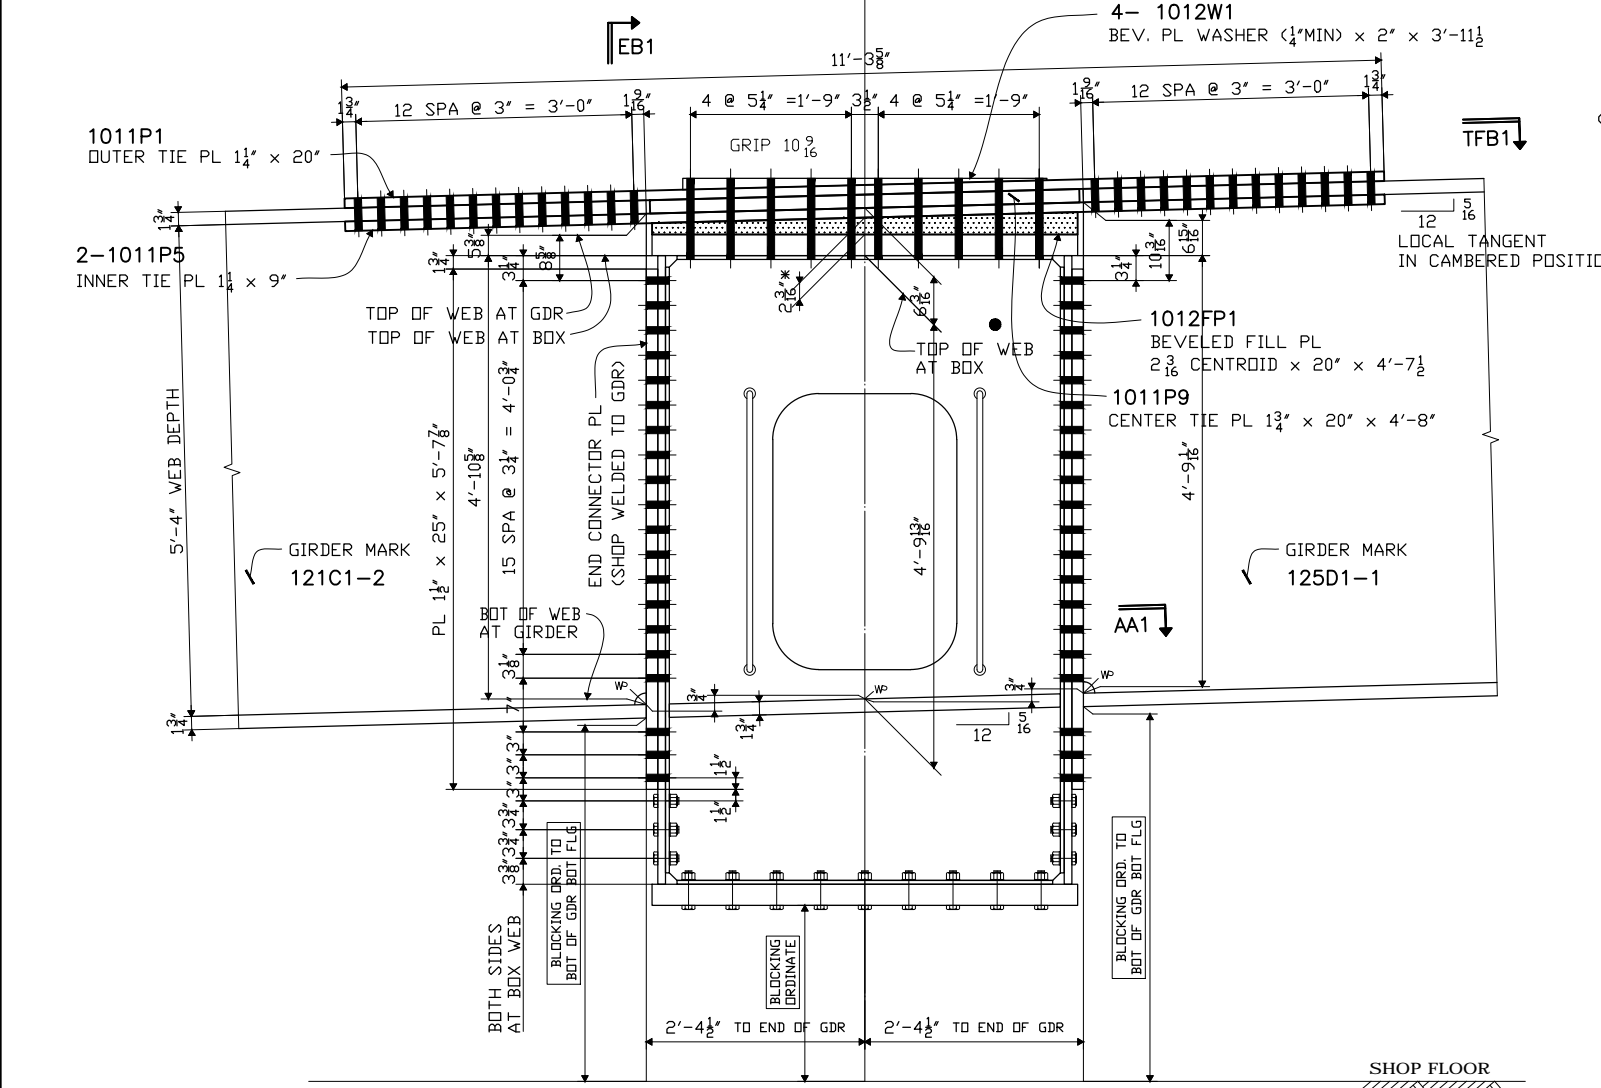

SECTION TB1

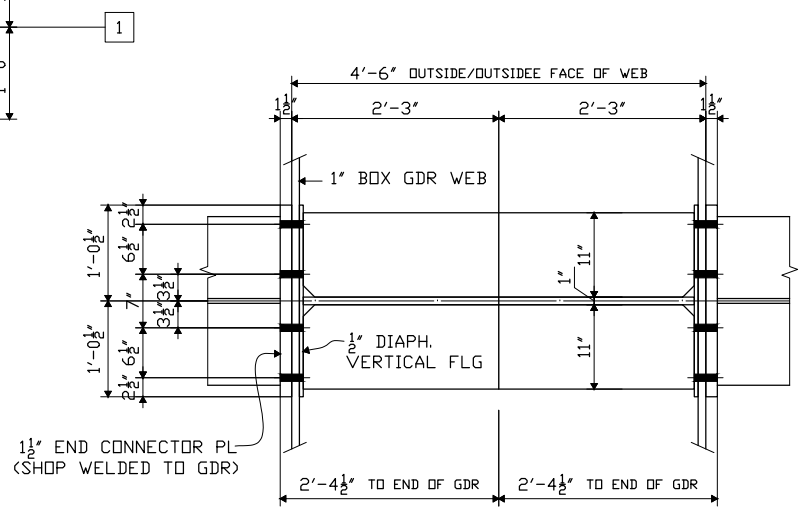

SECTION AA1

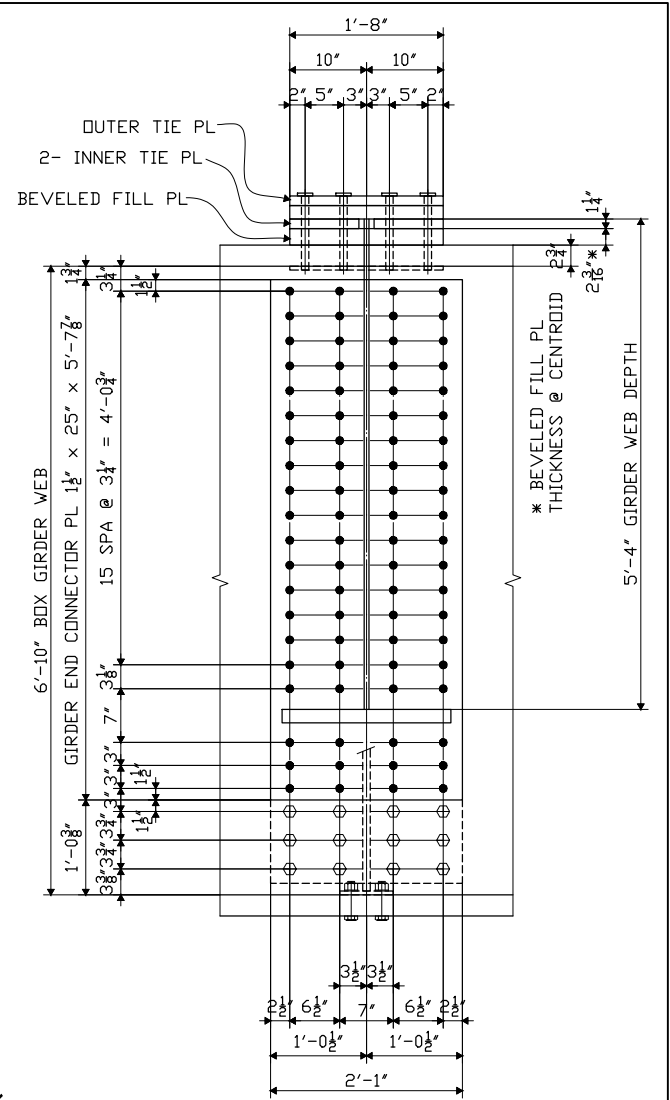

SECTION EB1

PDC Sample DWG 11
 Design_Build / PPTA PROJECT
 HIRSCHFELD INDUSTRIES
 FLUOR LANE LLC
Steel Framing Plan with
PIER CAP BOX GIRDER
 VDOT 2012

FABRICATED BY ABINGDON			
HOLES _____ SHOP FASTENERS _____			
SHOP PAINT _____			
SHOP INSPECTION _____			
GENERAL NOTES _____			
REVISIONS			
DATE	NO.	BY	REVISIONS
	R1		

DESIGN-BUILD/ PPTA PROJECT
 95 EXPRESS LANES - SEGMENT 4
 FED AID PROJ: NH-0952(520)
 UPC No. 103106
 FWHA CONST. & SCOUR CODE: X271-SN

ORDER NO. 12-18805H12
 DETAILS OF STEEL ERECTION PLAN
 BOX GIRDER - PIER 6- GIRDER G1
 PROJECT RAMP THN OVER I-395 NBL & RAMP F
 PROJECT No. 0095-969-074. B601

LOCATION FAIRFAX COUNTY, VA
 CUSTOMER FLUOR LANE, LLC
HIRSCHFELD INDUSTRIES
BRIDGE
 GREENSBORO, NC (336) 275-9711

MADE BY WS
 CHECKED BY SB
 SQUAD LEADER PDC
 DATE 02-13

SHEET HE105