



SECTION TFG-TFG

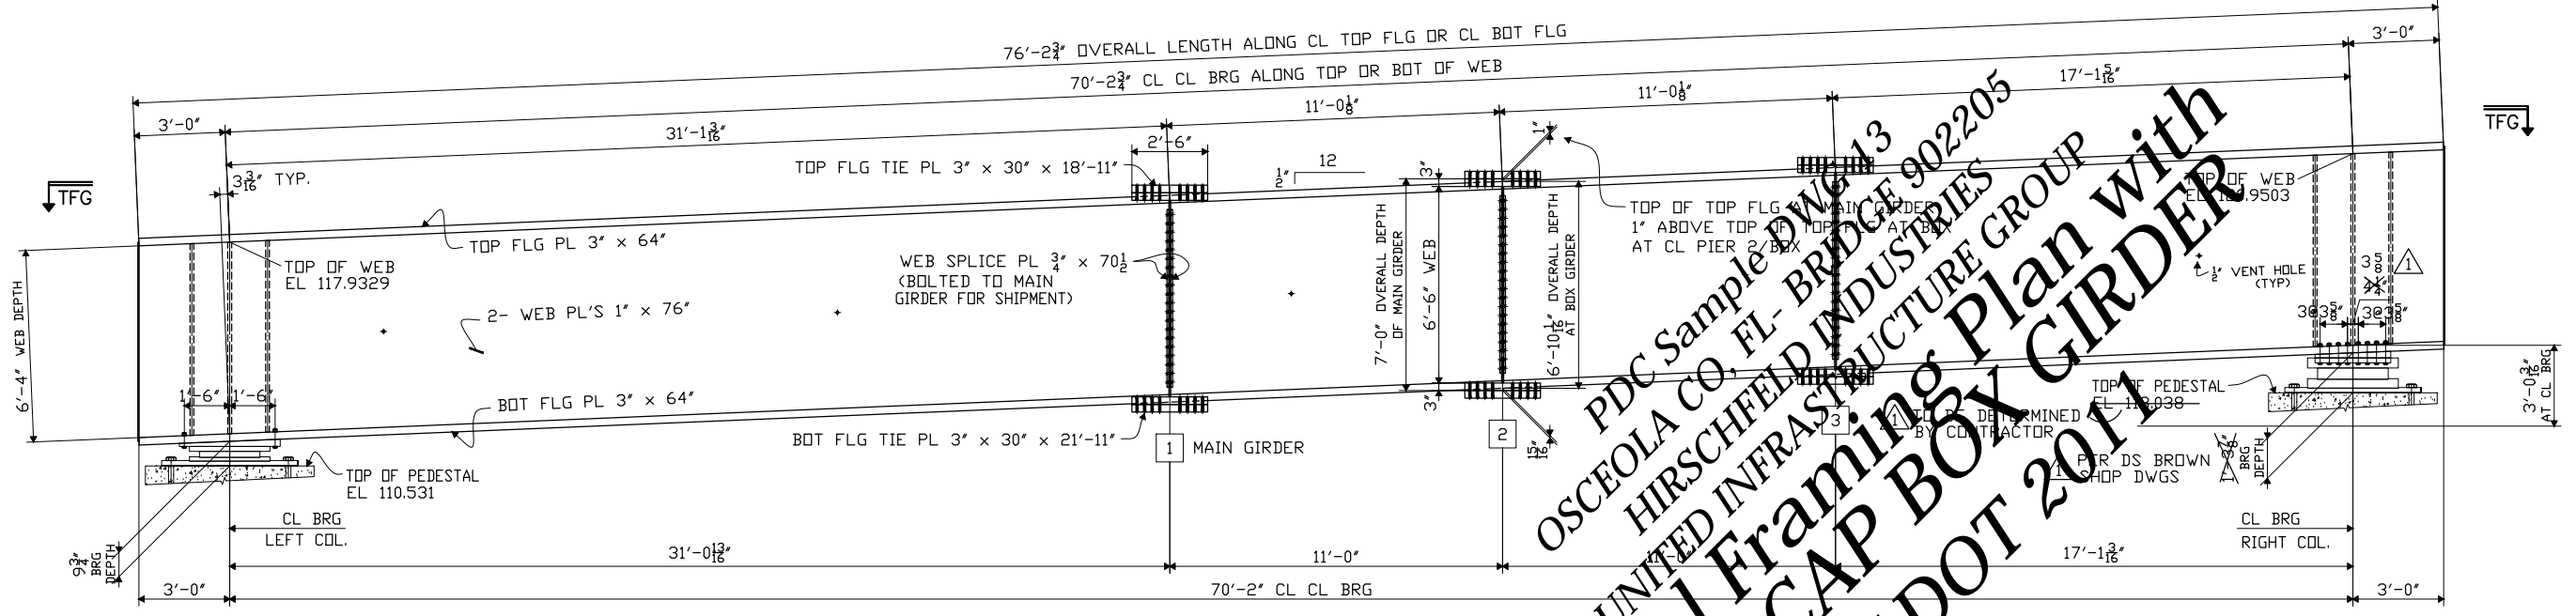

ELEVATION E1-E1

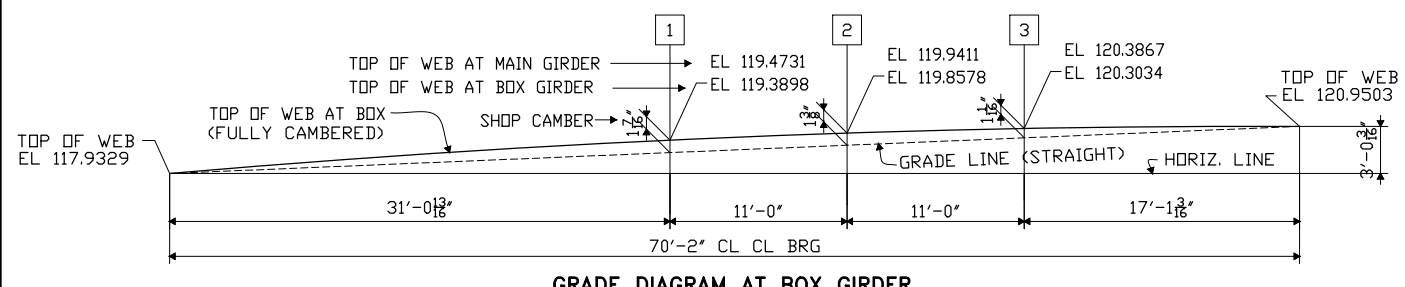

GRADE DIAGRAM AT BOX GIRDER

PDC Sample DWG 13
 OSCEOLA CO. FL - BRIDGE 902205
 HIRSCHFELD INDUSTRIES
 UNITED INFRASTRUCTURE GROUP
 Steel Framing Plan with
 PIER CAP BOX GIRDER
 FLDOT 2011

FABRICATED BY COLFAX
 HOLES SHOP FASTENERS
 SHOP PAINT
 SHOP INSPECTION
 GENERAL NOTES

REVISIONS		
DATE	NO.	BY
10/10/12	R1	PDC/SB

REVISED BRG BOLT SPA PER DS BROWN SHOP DWGS

ORDER NO. 11-18742H22
 DETAILS OF STEEL ERECTION PLAN
 STRADDLE BENT PIER 2 BOX GIRDER
 PROJECT I-4 BRAIDED RAMP FROM US 192 (SR 530)
 TO OSCEOLA PKWY- RAMP C3 OVER RAMP AC & RAMP C1
 LOCATION OSCEOLA COUNTY, FL
 CUSTOMER UNITED INFRASTRUCTURE GROUP
HIRSCHFELD INDUSTRIES
 BRIDGE
 GREENSBORO, NC (336) 275-9711
 MADE BY GM
 CHECKED BY PDC/SB
 SQUAD LEADER Precise Drafting Co., Inc.
 DATE 12-2011
 SHEET HE3

FLORIDA DEPT OF TRANSPORTATION
 FINANCIAL PROJECT ID 416518-1-52-01
 BRIDGE No. 90205
 OSCEOLA CD (92130) RD# SR400 (I-4)