
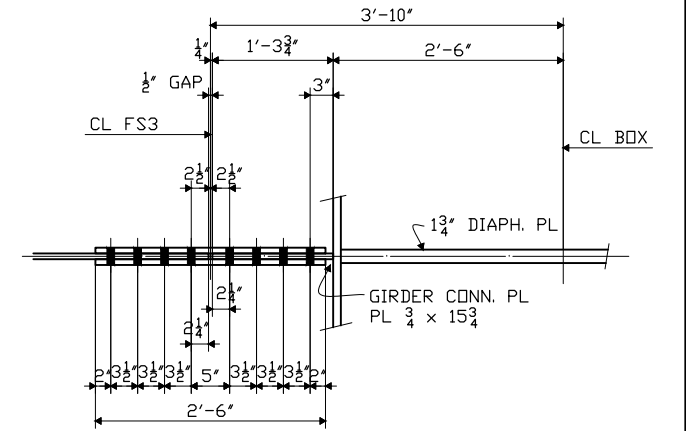


SEE HES  
TF

SEE HES  
BF

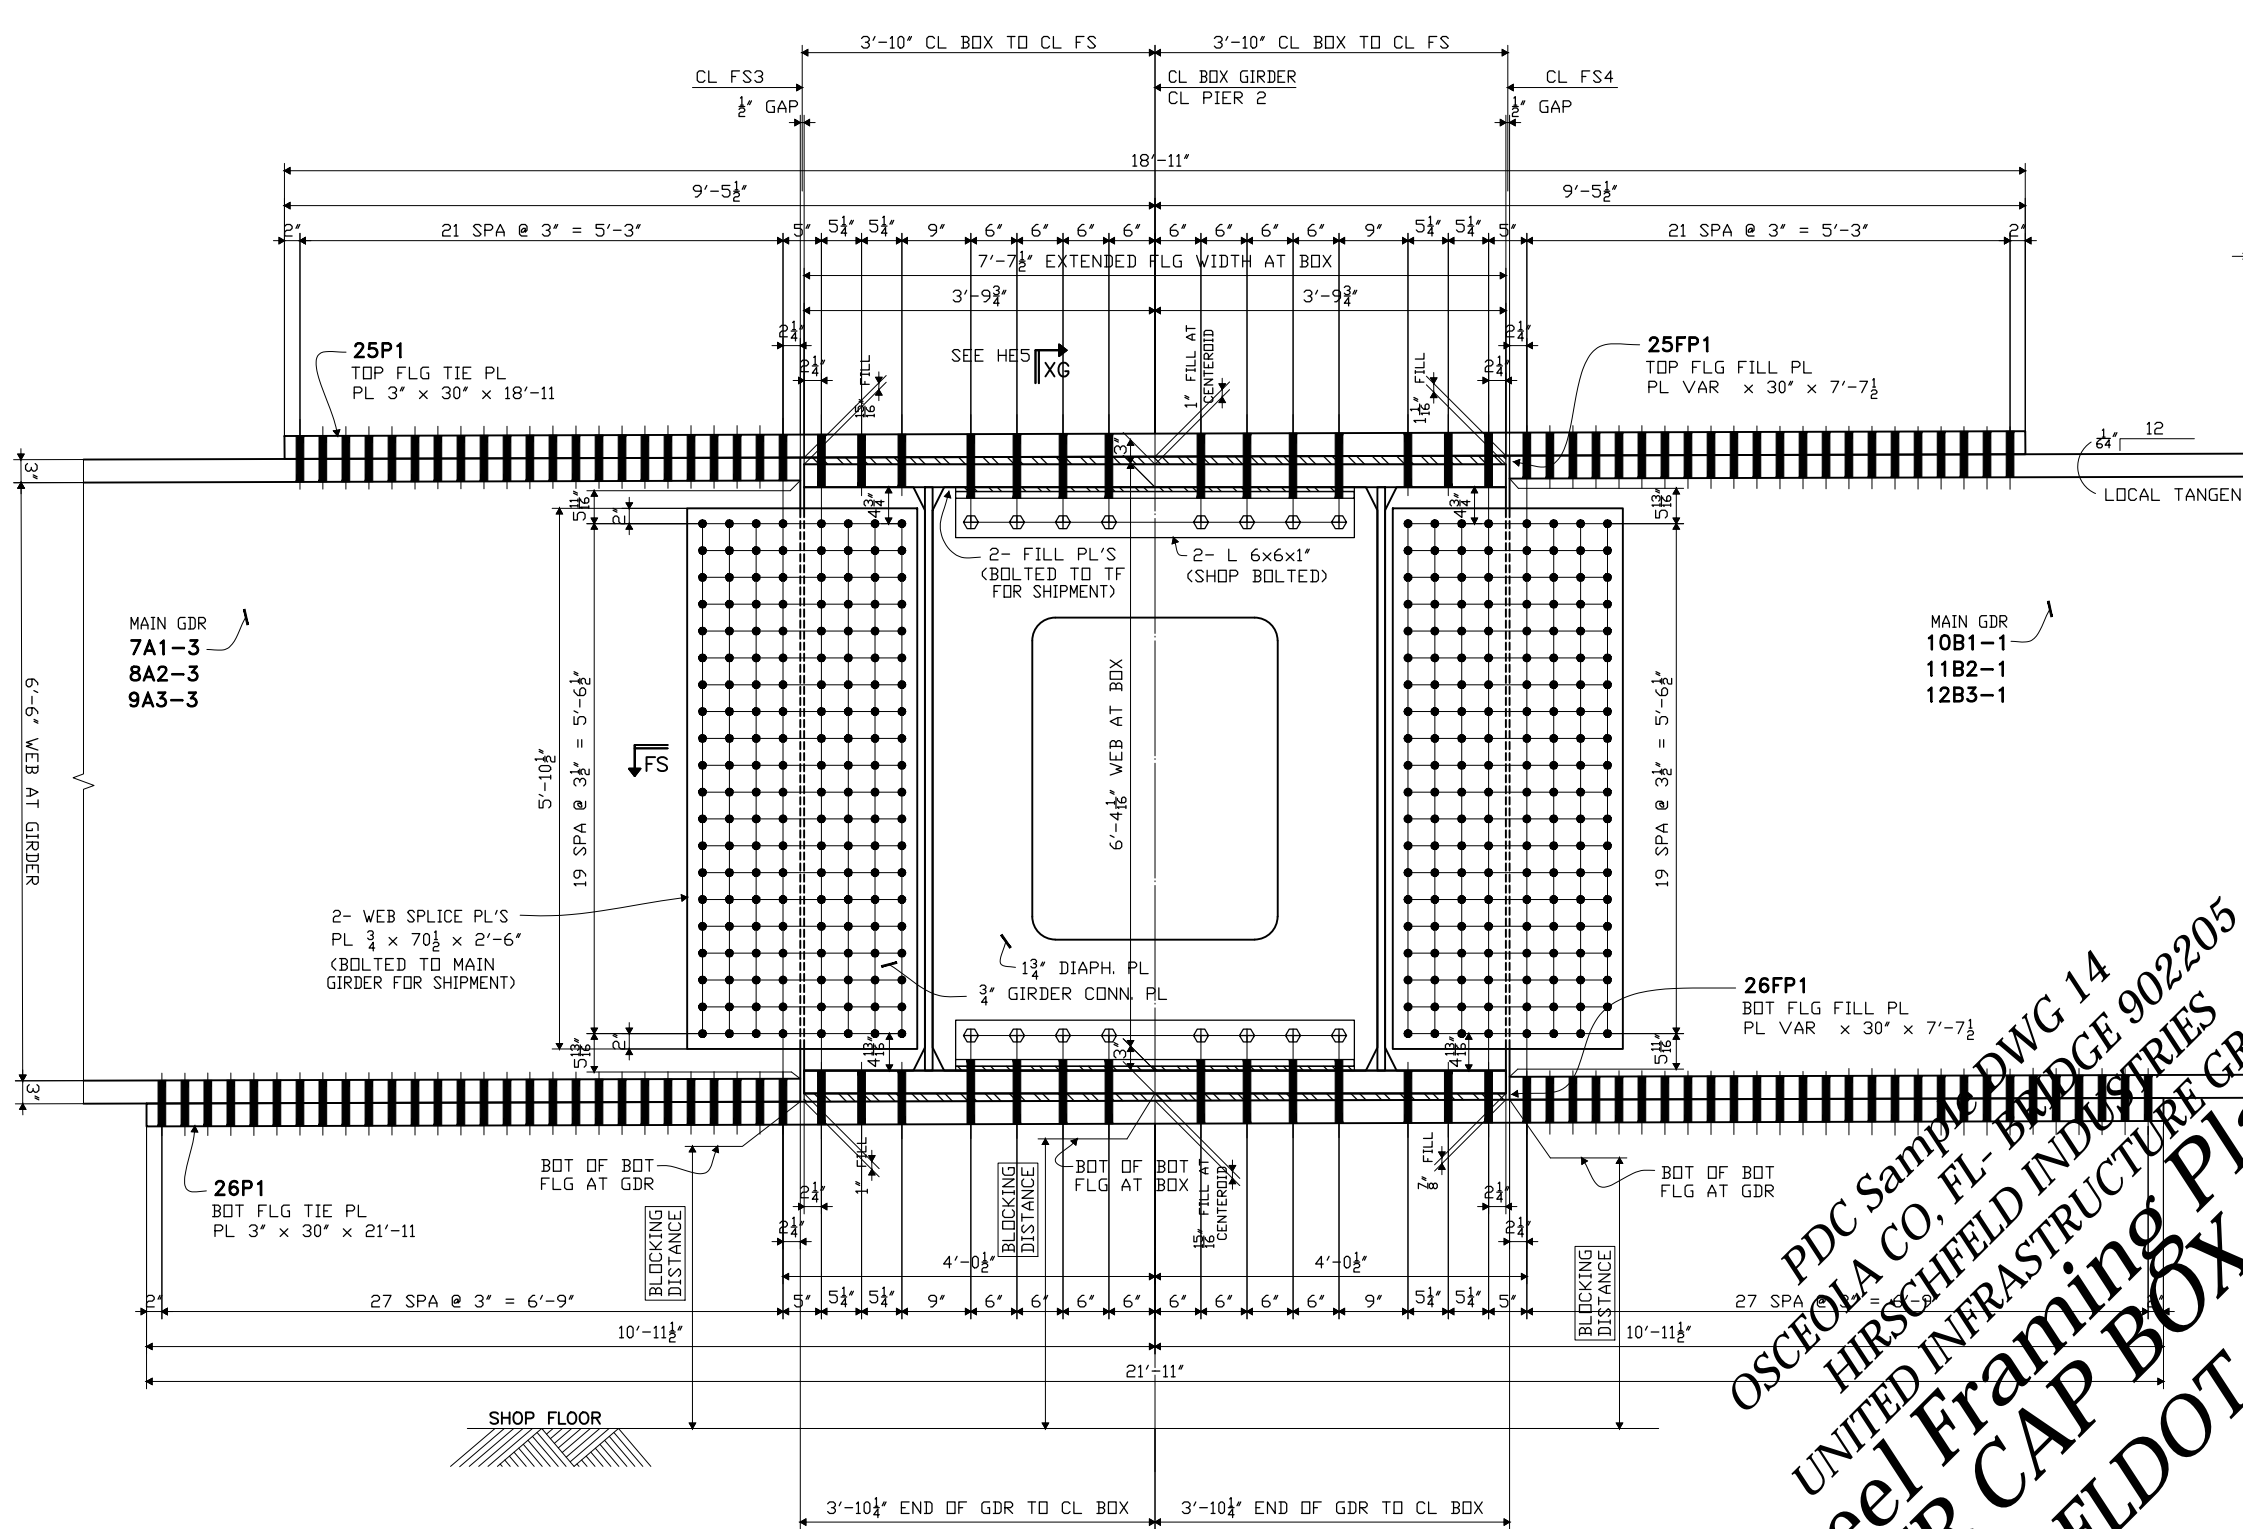

SECTION FS

SECTION LG

PDC Sample DWG 14  
 OSCEOLA CO, FL - BRIDGE 902205  
 HIRSCHFELD INDUSTRIES  
 UNITED INFRASTRUCTURE GROUP  
**Steel Framing Plan with  
 PIER CAP BOX GIRDER**  
 FLDOT 2011

FLORIDA DEPT OF TRANSPORTATION  
 FINANCIAL PROJECT ID 416518-1-52-01  
 BRIDGE No. 90205  
 OSCEOLA CD (92130) RD# SR400 (I-4)

FABRICATED BY <u>COLFAX</u>			ORDER NO. <u>11-18742H22</u>
HOLES _____ SHOP FASTENERS _____			DETAILS OF <u>STEEL ERECTION PLAN</u>
SHOP PAINT _____			<u>STRADDLE BENT PIER 2 BOX GIRDER</u>
SHOP INSPECTION _____			PROJECT <u>I-4 BRAIDED RAMP FROM US 192 (SR 530)</u>
GENERAL NOTES _____			<u>TO OSCEOLA PKWY- RAMP C3 OVER RAMP AC &amp; RAMP C1</u>
REVISIONS			LOCATION <u>OSCEOLA COUNTY, FL</u>
DATE	NO.	BY	CUSTOMER <u>UNITED INFRASTRUCTURE GROUP</u>
	R1		<b>HIRSCHFELD INDUSTRIES</b>
			<b>BRIDGE</b>
			GREENSBORO, NC (336) 275-9711
			MADE BY <u>GM</u>
			CHECKED BY <u>PDC/SB</u>
			SOUND LEADER <u>Precise Drafting Co, Inc.</u>
			DATE <u>12-2011</u>
			SHEET <u>HE 4</u>