

SHOP BILL

LINE NO.	SHIPPING LIST		PCS RECD	DESCRIPTION	LENGTH	ASSEMBLY MARK	REMARKS	MTRL. SPEC.	MATERIAL APPLICATION	
	NO. PCS	MARK							P.O. NO.	LINE NO. PCS
1										
2	1	73F1		END PIER CROSSFRAME						
3			1	W 18x50	9 9/16	A	V	A709-50W	7-22	
4			1	L 6x6x1/2	10 1/8	C	V	A709-50W	7-23	
5			1	L 5x5x3/8	6 3	D	V	A709-50W	7-24	
6			1	L 5x5x3/8	6 4 7/8	E	V	A709-50W	7-24	
7			1	PL 1/2 x 15	1 3 1/2	H	V-BEND	A709-50W	7-25	
8			1	PL 1/2 x 12 1/2	1 4 1/2	M	V-BEND	A709-50W	7-27	
9										
10										
25				DOMESTIC MATERIAL						

SEE HN1 FOR FABRICATION NOTES

PDC Sample DWG 207
 Martin Luther King Expressway
 HIRSCHFELD INDUSTRIES
 MARTINS CONSTRUCTION CORP.
WELDED CROSSFRAME
 VDOT 2013

HOLES 15ϕ (UN)
 SHOP PAINT PAINTED PER HN1


ORDER NO. 13-18848H01
 DETAILS OF END PIER CF'S -TYPE CF3C

PROJECT MLK EXPRESSWAY- UNIT B
 PROJECT No. 0058-965-107, B601
 LOCATION CITY OF PORTSMOUTH, VA
 CUSTOMER MARTINS CONSTRUCTION CORP.

HIRSCHFELD INDUSTRIES
BRIDGE
 GREENSBORO, NC (336) 275-9711

MADE BY WS
 CHECKED BY SB
 SOUND LEADER PDC
 DATE 12-13

SHEET HF73

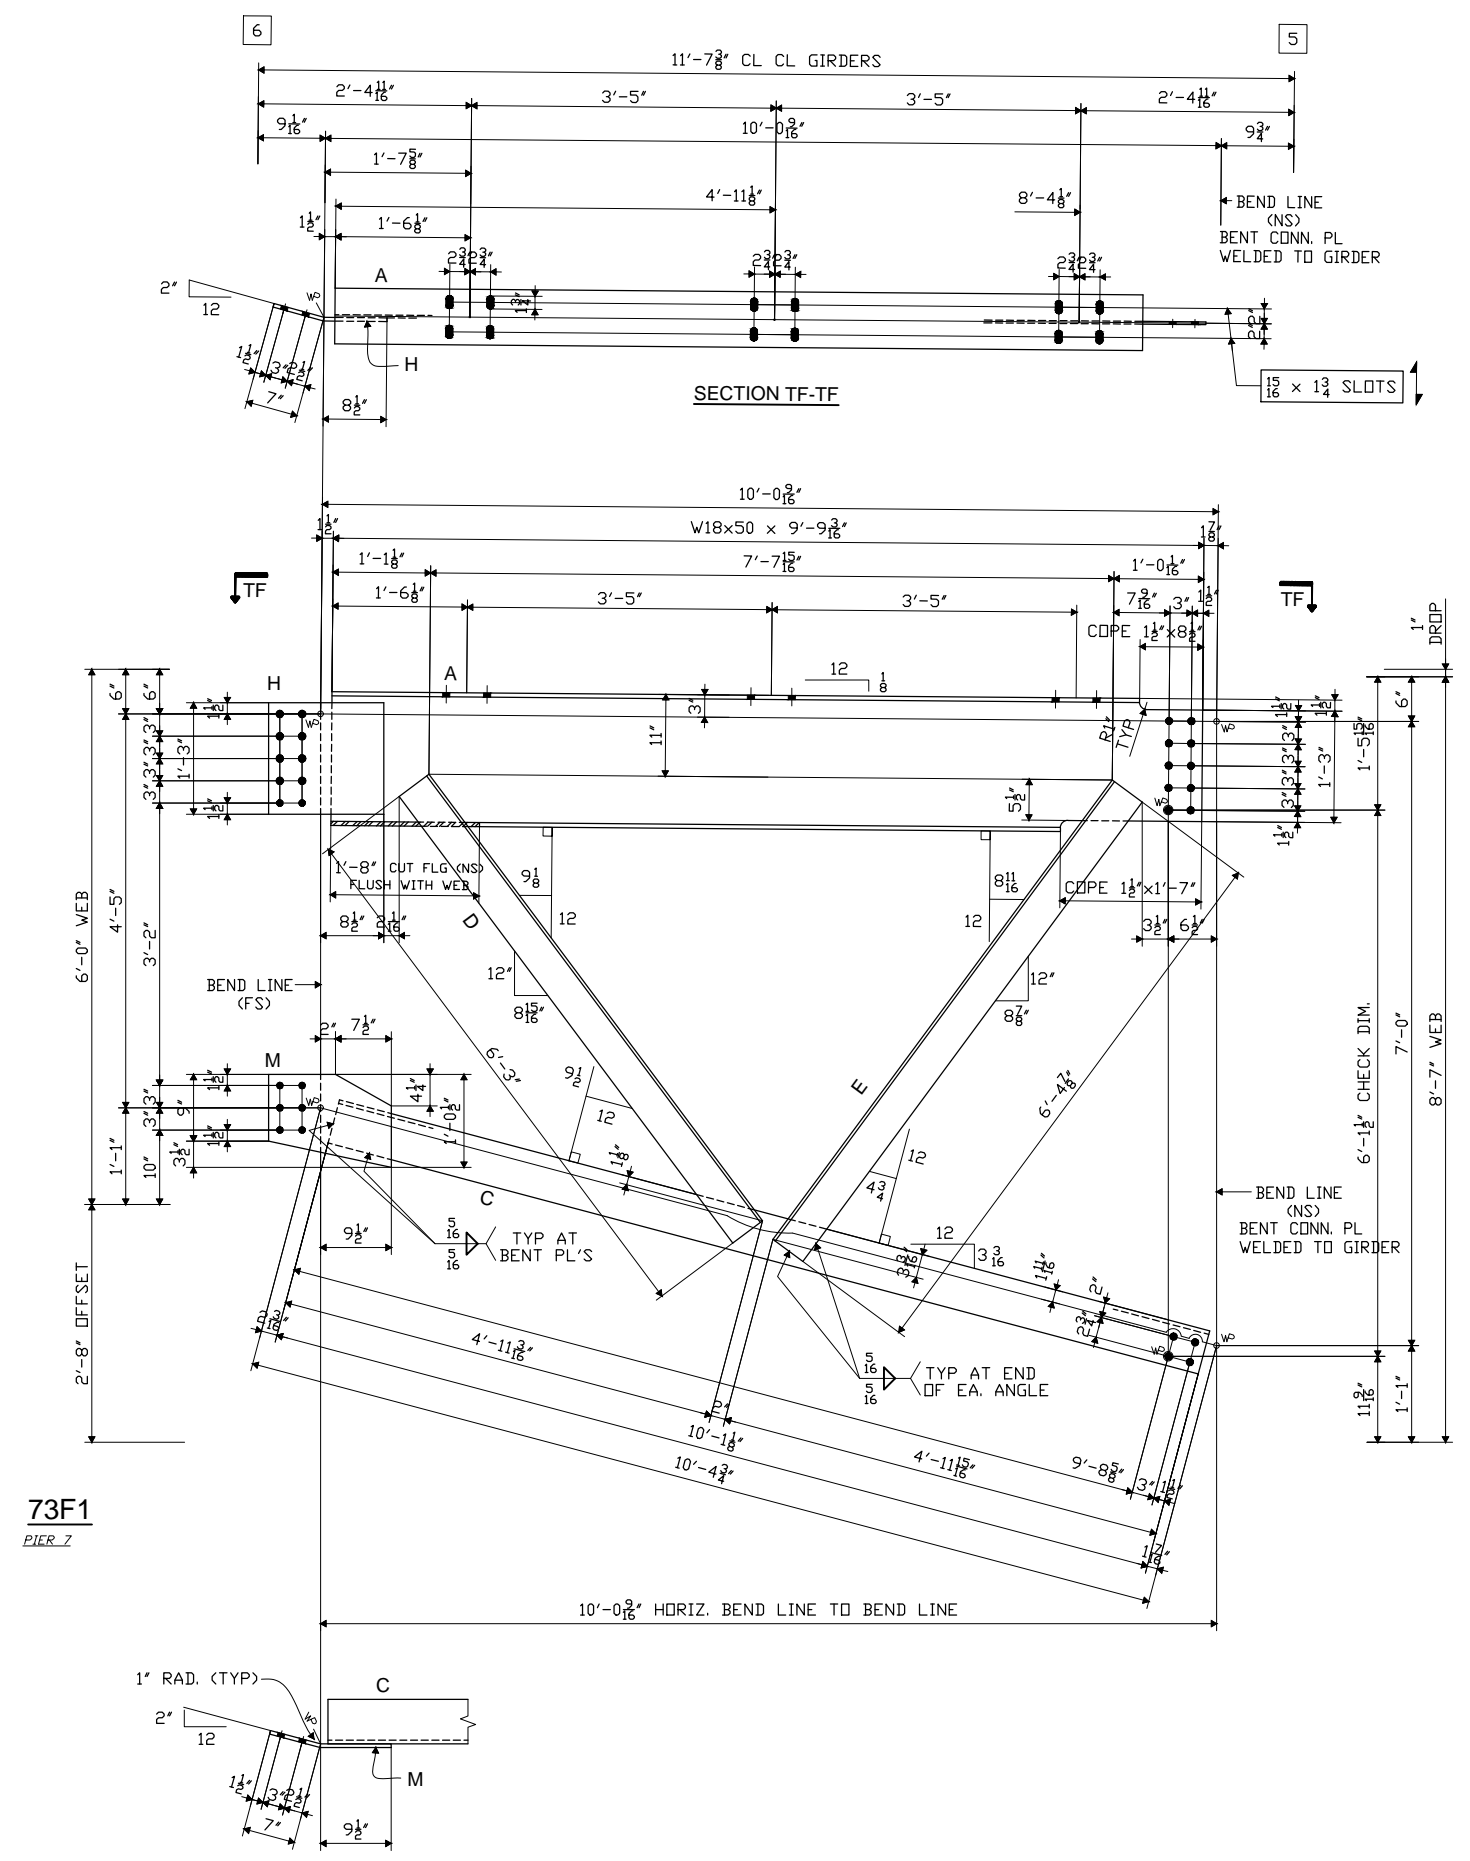

73F1
PIER 7