
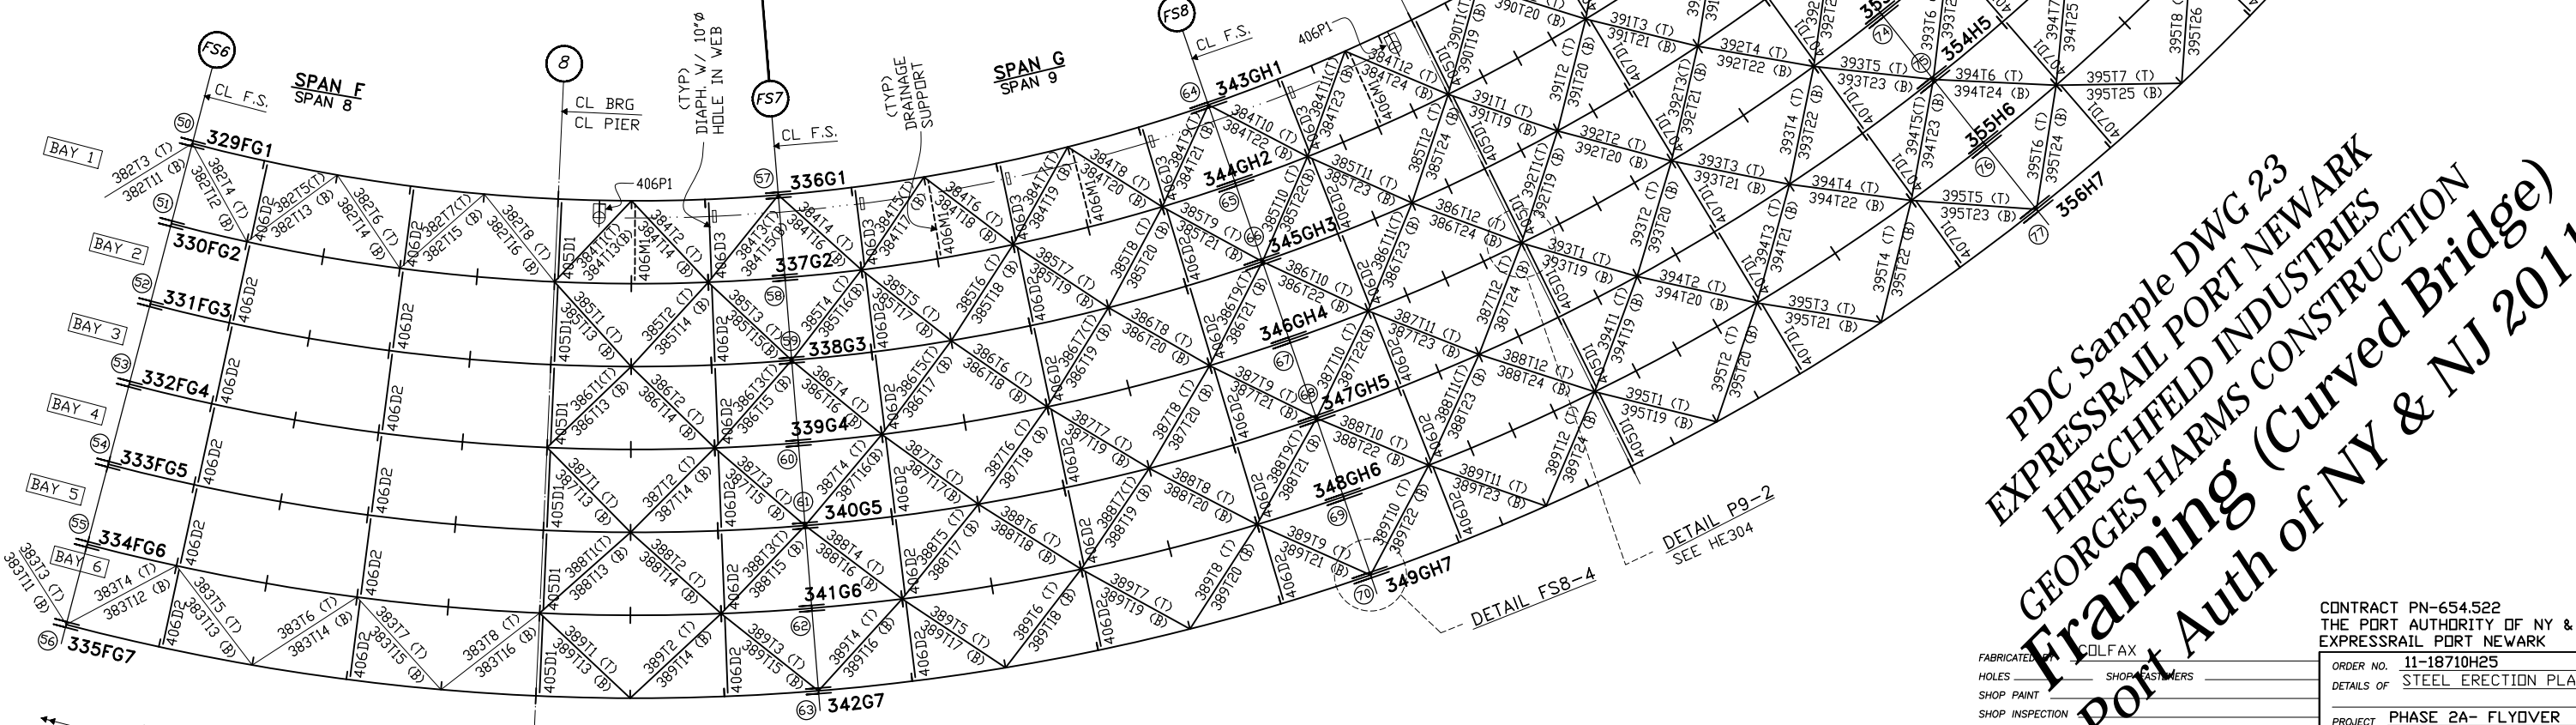


DETAIL FS8-4  
TOP FLG VIEW

UNIT 2  
(PIER 5 TO FS7)

UNIT 3  
(FS7 TO FS11)

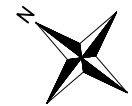

STEEL ERECTION PLAN ~PART 2 of 3  
UNITS 2 thru 4 ~CURVED GIRDERS

-FOR NOTES, SEE HE302

PDC Sample DWG 23  
EXPRESSRAIL PORT NEWARK  
HIRSCHFELD INDUSTRIES  
GEORGES HARMS CONSTRUCTION  
Framing (Curved Bridge)  
Port Auth of NY & NJ 2011

FABRICATED BY COLFAX  
HOLES BY SHOP FASTENERS  
SHOP PAINT  
SHOP INSPECTION  
GENERAL NOTES

DATE	NO.	BY	REVISIONS
	R1		

CONTRACT PN-654.522  
THE PORT AUTHORITY OF NY & NJ  
EXPRESSRAIL PORT NEWARK

ORDER NO. 11-18710H25  
DETAILS OF STEEL ERECTION PLAN

PROJECT PHASE 2A- FLYOVER  
UNITS 2 thru 4- SPANS 6 TO 12

LOCATION PORT NEWARK, NJ  
CUSTOMER GEORGES HARMS CONSTRUCTION

**HIRSCHFELD INDUSTRIES**  
BRIDGE

GREENSBORO, NC (336) 275-9711  
MADE BY GM  
CHECKED BY PDC/SB  
SOUND LEADER Precise Drafting Co., Inc.  
DATE 03-2011

SHEET HE303