


DETAIL SHEETS SERIES PER UNIT GROUPS:
 UNIT 1 & UNIT 2A: -----SERIES 1 TO 199
 UNIT 2B & UNIT 5: -----SERIES 200 TO 399
 UNIT 3 & UNIT 6: -----SERIES 400 TO 599
 UNIT 4 & UNIT 7: -----SERIES 600 TO 799

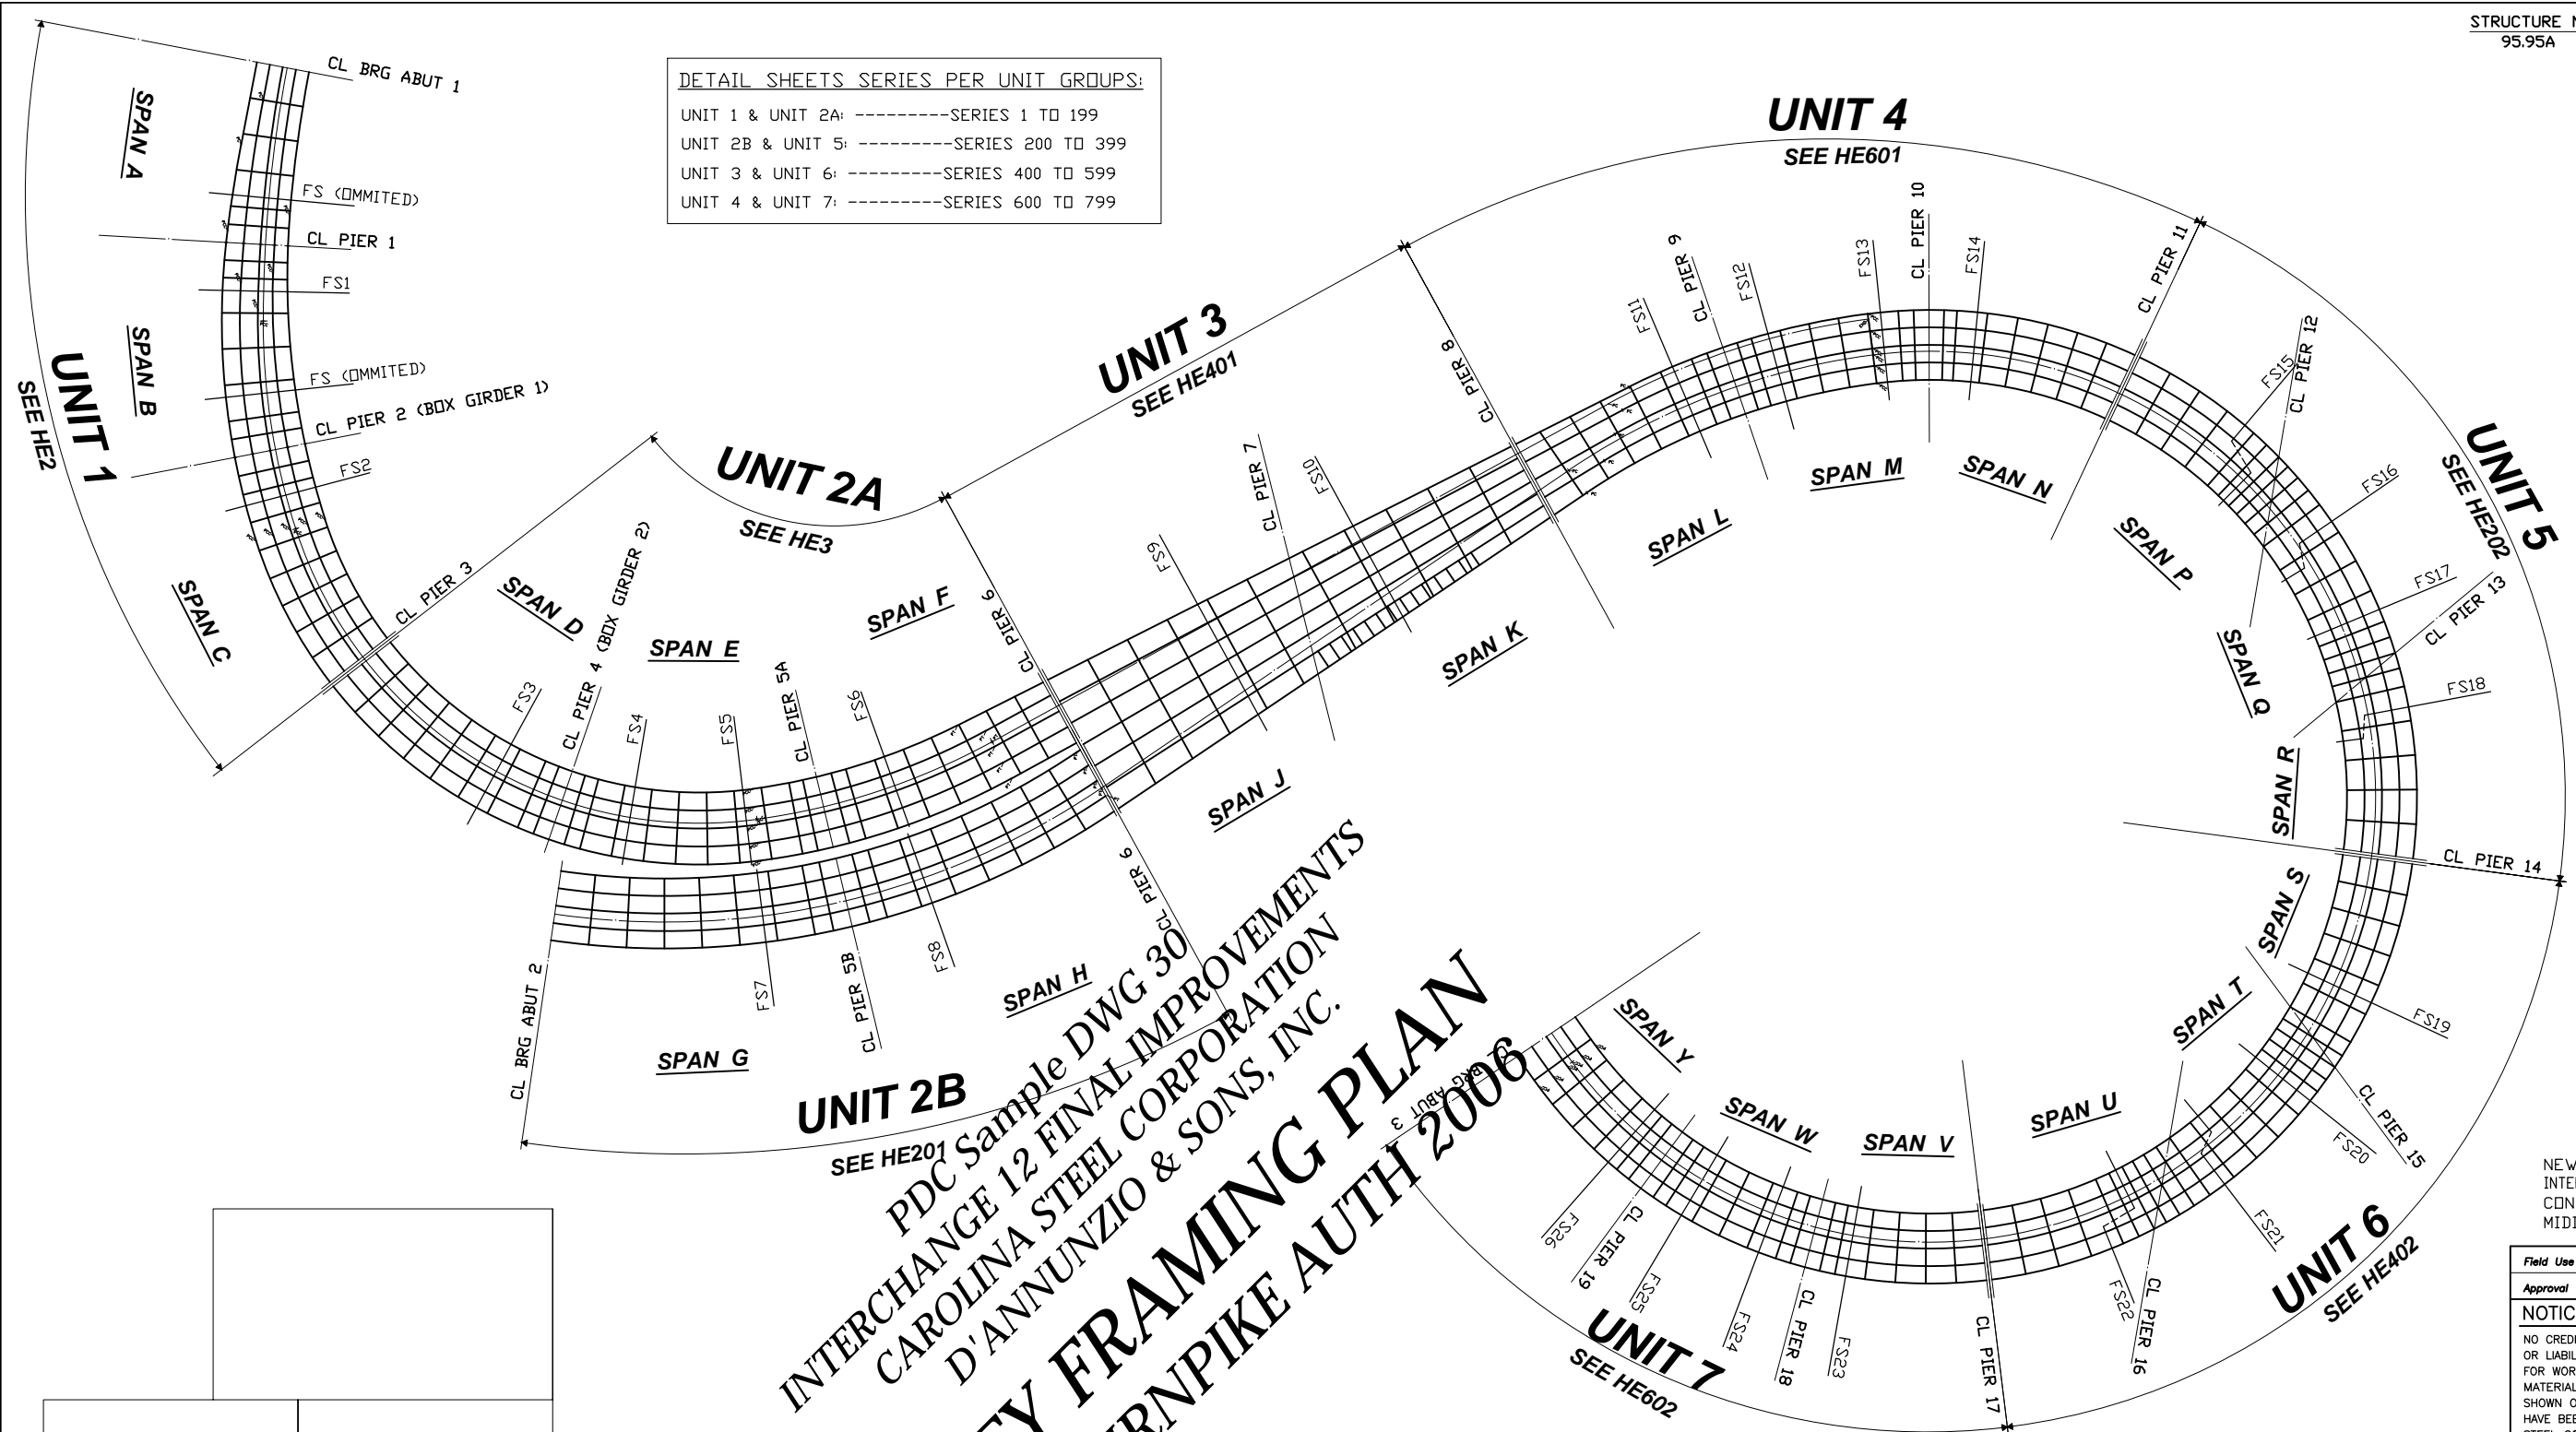

PDC Sample DWG 30
 INTERCHANGE 12 FINAL IMPROVEMENTS
 CAROLINA STEEL CORPORATION
 D'ANNUNZIO & SONS, INC.
KEY FRAMING PLAN
 NJ TURNPIKE AUTH 2006

STEEL ERECTION PLAN ~ GENERAL KEY

NEW JERSEY TURNPIKE AUTHORITY
 INTERCHANGE No. 12 FINAL IMPROVEMENTS
 CONTRACT No. R-1487
 MIDDLESEX COUNTY

Field Use	
Approval	

NOTICE TO ERECTOR
 NO CREDIT WILL BE ALLOWED, BACK-CHARGE ACCEPTED OR LIABILITY ASSUMED BY CAROLINA STEEL TO ANYONE FOR WORK PERFORMED IN REPLACING OR CORRECTING MATERIALS OR WORKMANSHIP FOR THE MATERIALS SHOWN ON THIS DRAWING UNLESS THESE DIFFICULTIES HAVE BEEN BROUGHT TO THE ATTENTION OF CAROLINA STEEL CORPORATION AND PROPER CORRECTIVE WORK HAS BEEN EXPRESSLY AUTHORIZED BY CAROLINA STEEL CORPORATION

ORDER No. 06-18353H22
 DETAILS OF ERECTION PLAN / GENERAL
 PROJECT RAMP ET1 / WT BRIDGE
 STRUCTURE No. 95.95A
 LOCATION MIDDLESEX COUNTY, NJ
 CUSTOMER D'ANNUNZIO & SONS, INC.
CAROLINA STEEL CORPORATION

FABRICATED BY COLFAX
 HOLES _____ SHOP FASTENERS _____
 SHOP PAINT _____
 SHOP INSPECTION WORK THIS SHEET w/HE2, HE3, HE201, HE202, HE401, HE402, HE601 & HE602
 GENERAL NOTES _____

REVISIONS		
DATE	NO.	BY
	R1	

MADE BY GM
 CHECKED BY PDC/SB
 SQUAD LEADER Precise Drafting Co, Inc.
 DATE 06-06
 SHEET HE1