


A
B
C
D
E
F
G
H
K
M
N
P
S
T
V
W
X
Z

a
b
c
d
e
f
g
h
i
j
k
l
m
n
o
p
q
r
s
t
u
v
w
x
y
z

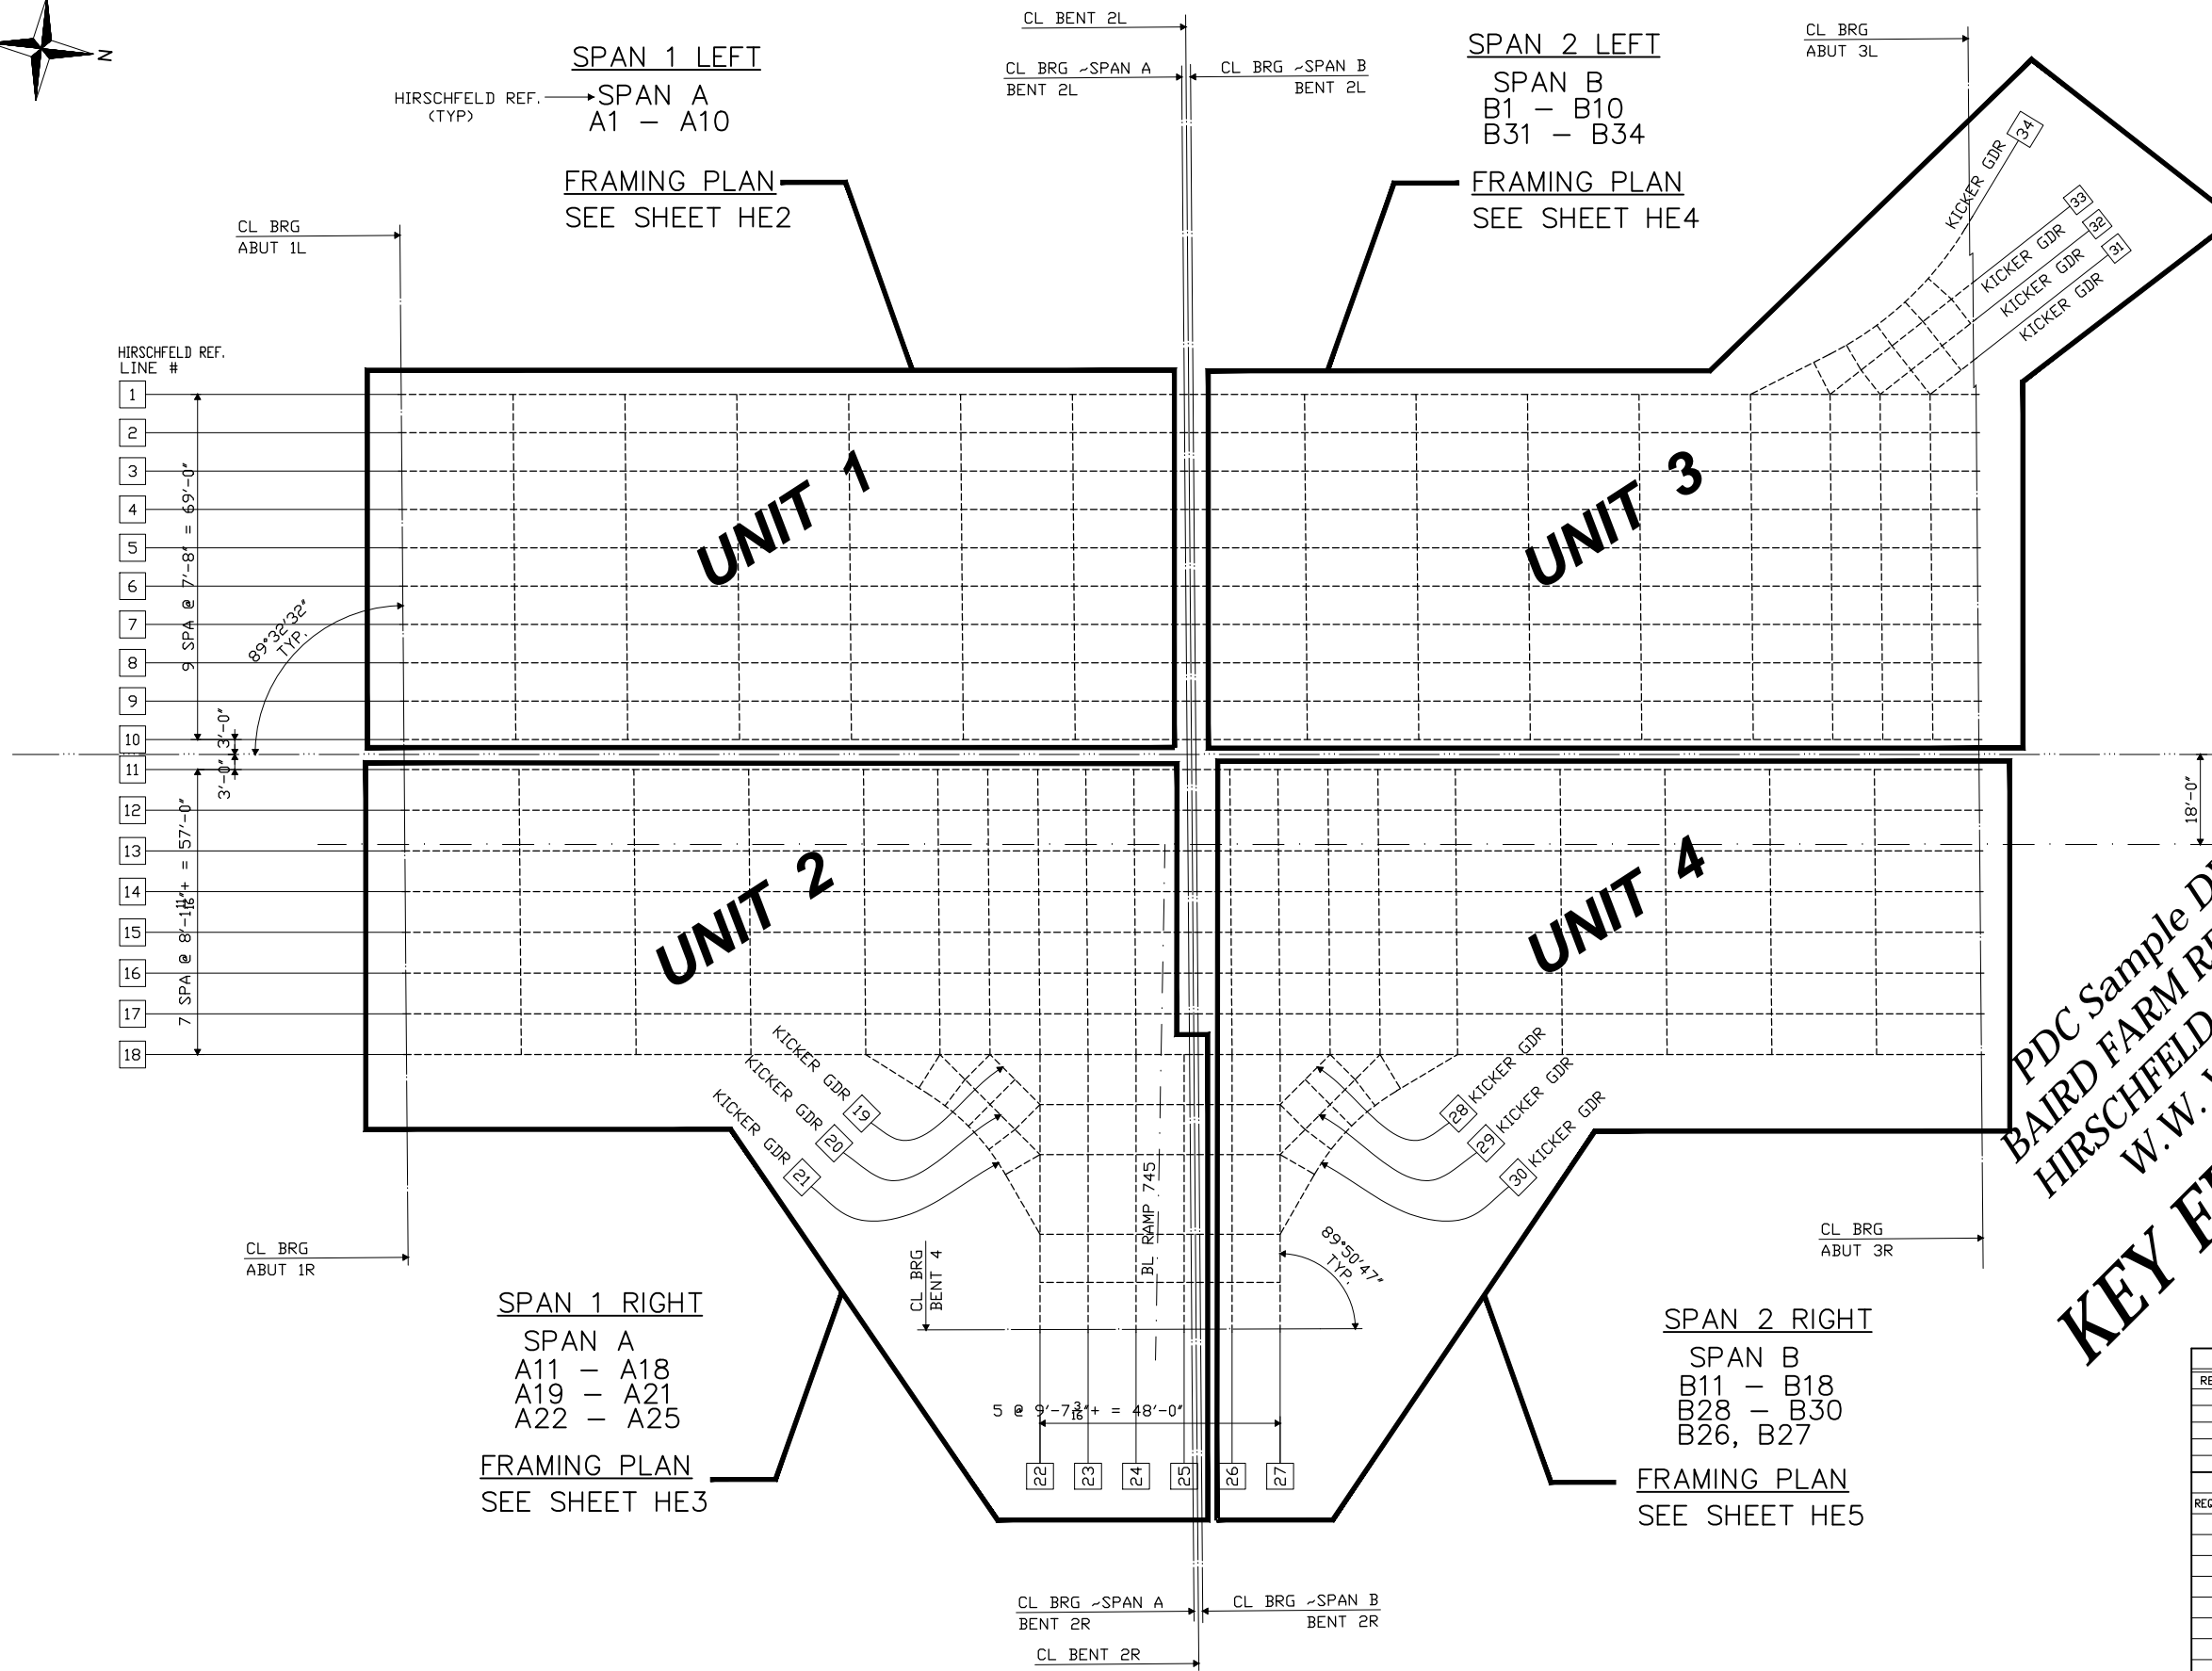

PDC Sample DWG 33
BAIRD FARM RD OVERPASS
HIRSCHFELD STEEL CO, INC.
W. W. WEBBER, INC.
KEY FRAMING PLAN
TXDOT 2007

FED. ROAD DIV. NO.	STATE	FEDERAL AID PROJECT			
6	TEXAS	HP 2007(801), ETC			
STATE DIST. NO.	COUNTY	CONTROL NUMBER	SECTION NUMBER	JOB NUMBER	HIGHWAY NUMBER
FTW	TARRANT	1068	02	124, ETC	IH 30

REVISION	DATE	DESCRIPTION OF REVISION
NO. 1		
NO. 2		
NO. 3		
NO. 4		
NO. 5		

PRINTING	Bolts:	Holes:	Unless Noted
REQ'D	FDR	DATE	Shop Paint:
			Fab. Spec.:
			Inspection:
			Architect:
			Erection By:
			Field Connections:

HIRSCHFELD STEEL CO. INC.
112 WEST 29TH SAN ANGELO, TEXAS 76903
PHONE (915) 653-3211

DESCRIPTION STEEL ERECTION PLAN - GENERAL
STRUCTURE BAIRD FARM ROAD OVERPASS
STA: 131+87.71 TO STA: 135+04.34
LOCATION TARRANT COUNTY, TEXAS
CUSTOMER W.W. WEBBER, INC.
SHIP TO

Customer's Order No.		SHEET	HE1
Dwg. By: GM	Date: 12-07		
Checked By: PDC/SB	Date: 12-07	JOB NO 13131H22	

STEEL ERECTION PLAN ~ GENERAL KEY DIAGRAM