


**DETAIL**  
TYPICAL DETAIL AT TRANSV. E106  
CENTER GUSSET PL. TO BE REPLACED

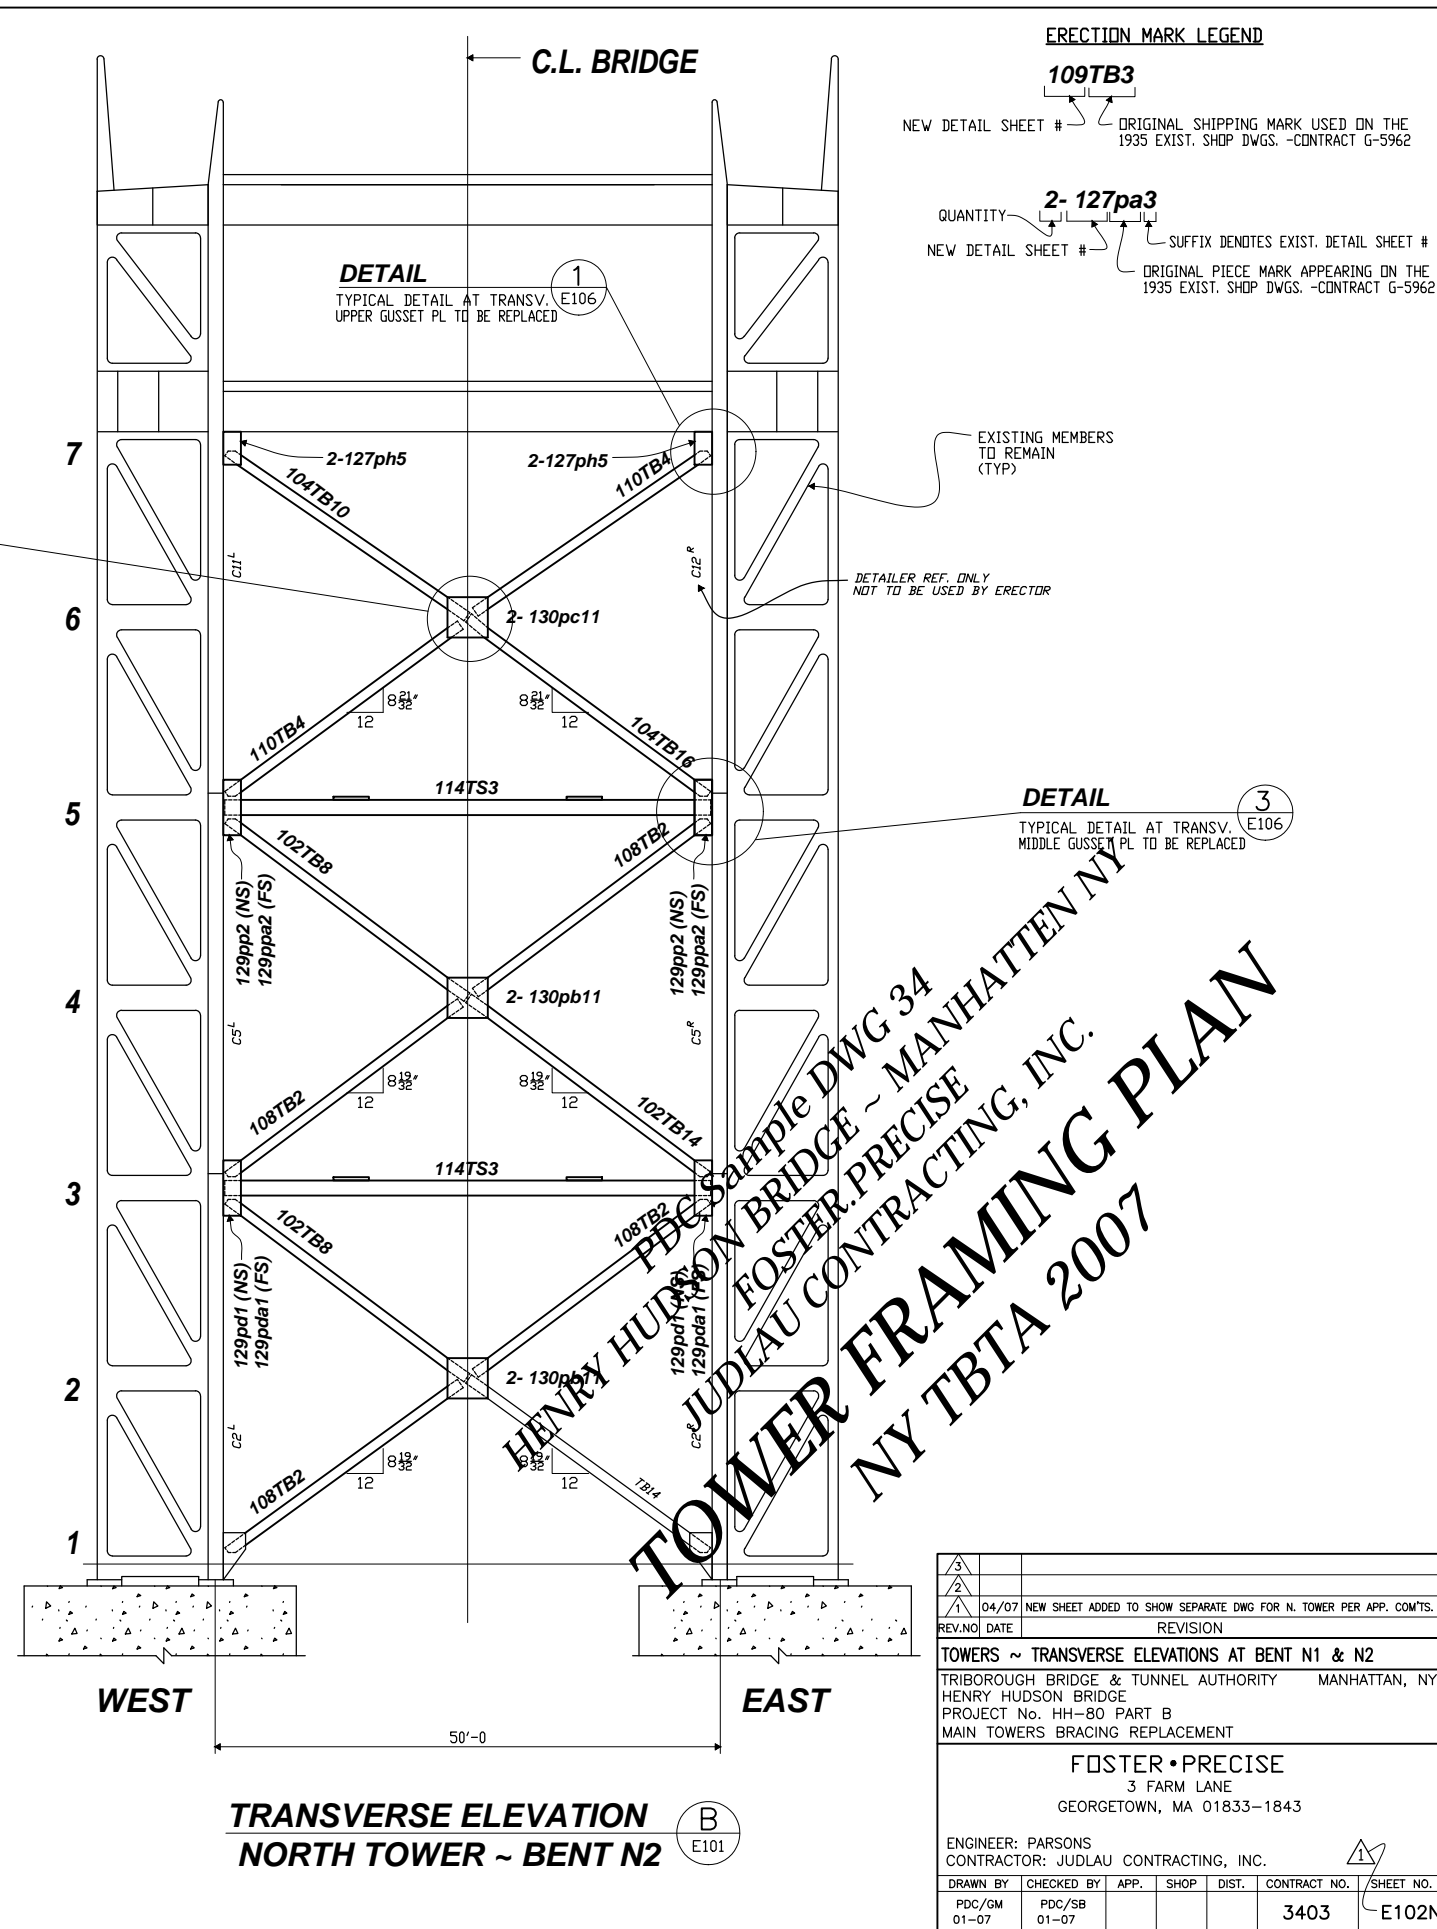

1					
2	04/07	NEW SHEET ADDED TO SHOW SEPARATE DWG FOR N. TOWER PER APP. COM'TS.			
REV. NO.	DATE	REVISION			
<b>TOWERS ~ TRANSVERSE ELEVATIONS AT BENT N1 &amp; N2</b>					
TRIBOROUGH BRIDGE & TUNNEL AUTHORITY MANHATTAN, NY					
HENRY HUDSON BRIDGE					
PROJECT No. HH-80 PART B					
MAIN TOWERS BRACING REPLACEMENT					
<b>FOSTER • PRECISE</b>					
3 FARM LANE					
GEORGETOWN, MA 01833-1843					
ENGINEER: PARSONS					
CONTRACTOR: JUDLAU CONTRACTING, INC.					
DRAWN BY	CHECKED BY	APP.	SHOP	DIST.	CONTRACT NO. / SHEET NO.
PDC/GM	PDC/SB				3403 / E102N
01-07	01-07				