


**ELEVATION P2A-P2A**  
 AT TEMP. PIER 2(A)  
 SCALE: 1 = .25

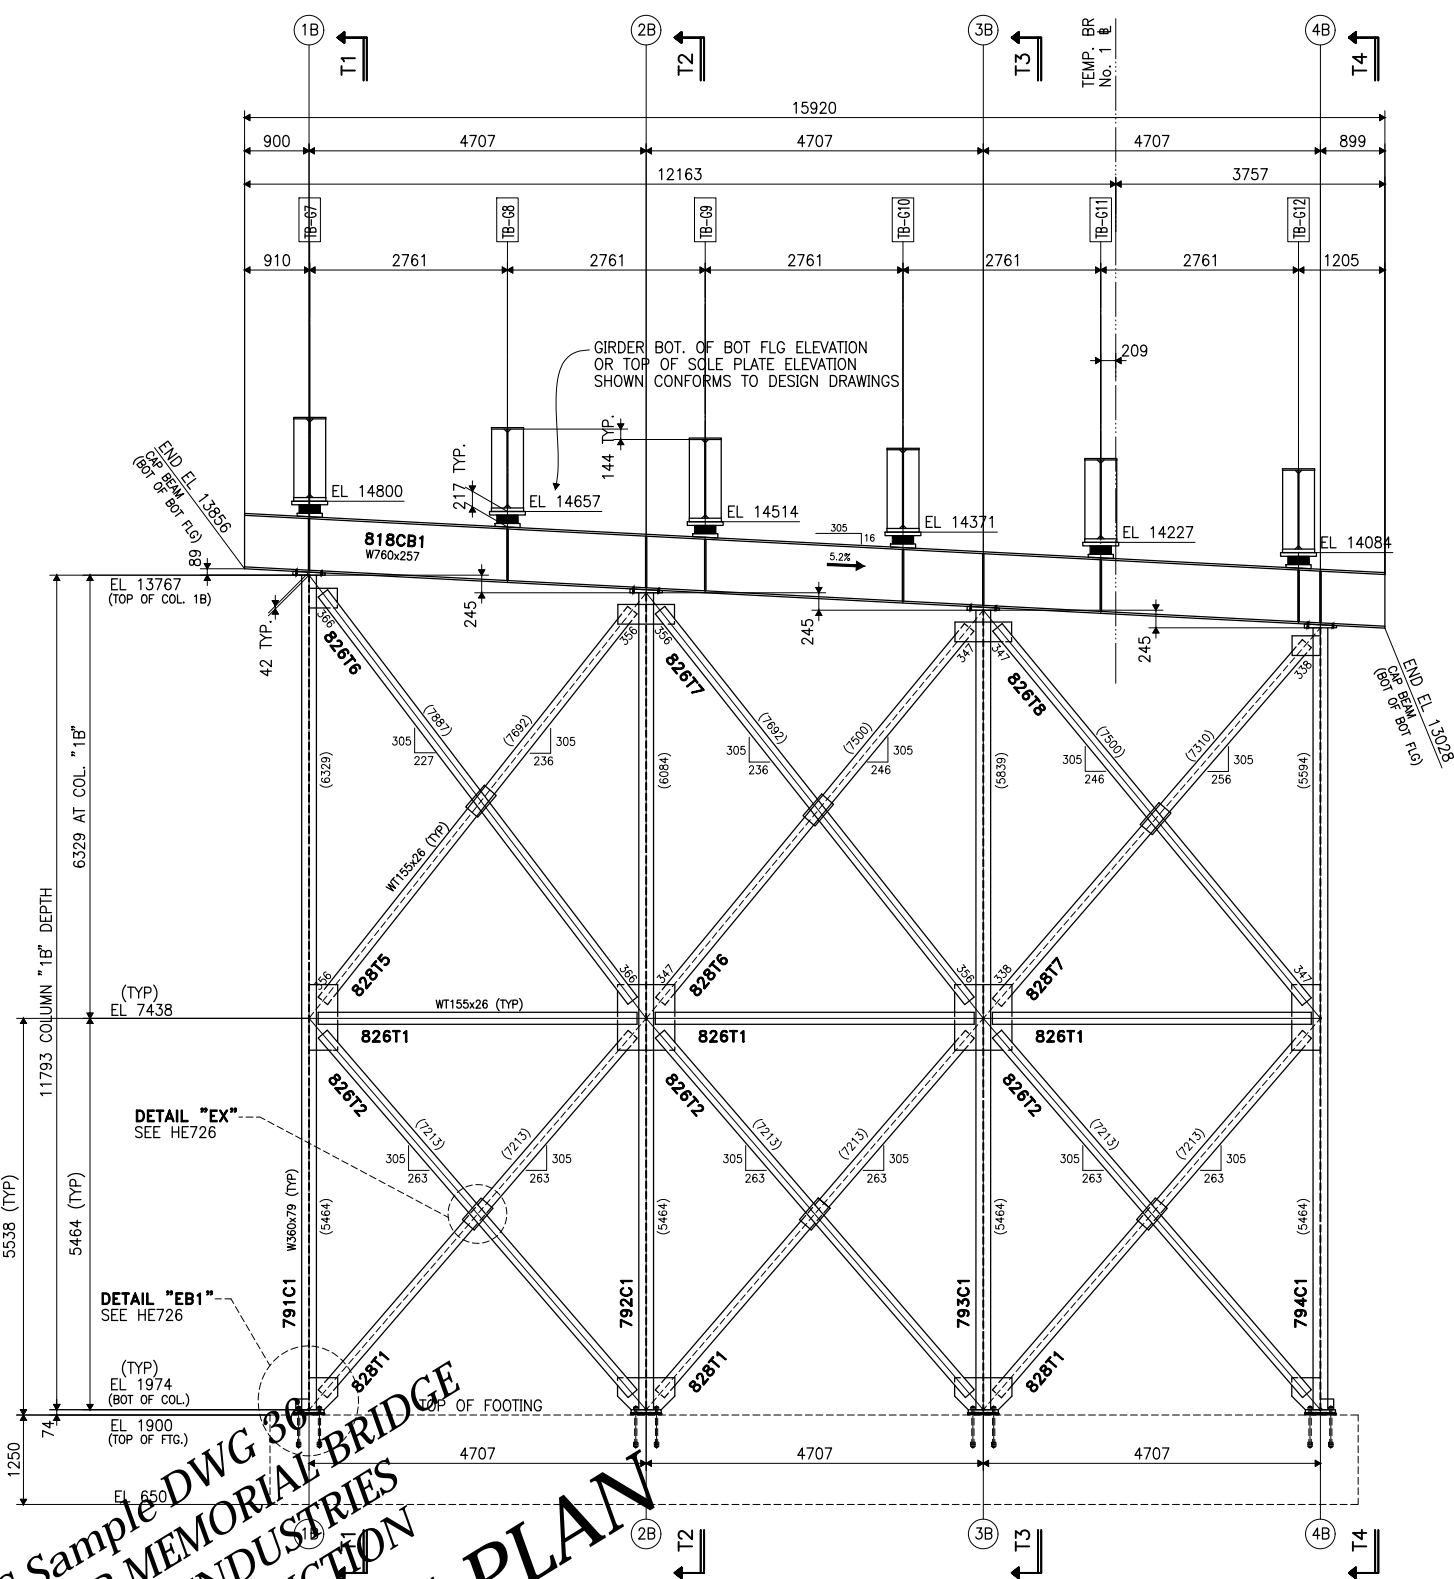

**ELEVATION P2B-P2B**  
 AT TEMP. PIER 2(B)  
 SCALE: 1 = .25

**PIER 2 ERECTION DWGS:**  
 THESE SHEETS ARE TO BE WORKED TOGETHER:  
 HE723, HE724, HE725 & HE726.

**PDC Sample DWG 30**  
**PEARL HARBOR MEMORIAL BRIDGE**  
**HIRSCHFELD INDUSTRIES**  
**WALSH CONSTRUCTION**  
**TOWER FRAMING PLAN**  
**CTDOT 2009**

FABRICATED BY: ABINGDON  
 HOLES: SHOP FASTENERS  
 SHOP PAINT: \_\_\_\_\_  
 SHOP INSPECTION: \_\_\_\_\_  
 GENERAL NOTES: \_\_\_\_\_

DATE	NO.	BY	REVISIONS
	R1		

PEARL HARBOR MEMORIAL BRIDGE  
 CONTRACT 'B' ~ TEMPORARY BRIDGE No. 1  
 CTDOT PROJECT No. 92-532

ORDER NO. 09-18622H52  
 DETAILS OF STEEL ERECTION PLAN  
 PIER 2  
 PROJECT BRIDGE STRUCTURE No. TEMP. BR No. 1  
 STA: 600+165.704 TO STA: 1-95 NB 6+140.375  
 LOCATION: NEW HAVEN, CONNECTICUT  
 CUSTOMER: WALSH CONSTRUCTION  
**HIRSCHFELD INDUSTRIES**  
 BRIDGE  
 GREENSBORO, NC (336) 275-9711  
 MADE BY: WS  
 CHECKED BY: PDC/SB  
 SOUND LEADER: Precise Drafting  
 DATE: 08-09  
 SHEET: HE724