


2- MIDDLE TIERS ERECTION PLAN
SEE DRAWING E4 FOR FIELD BOLTS

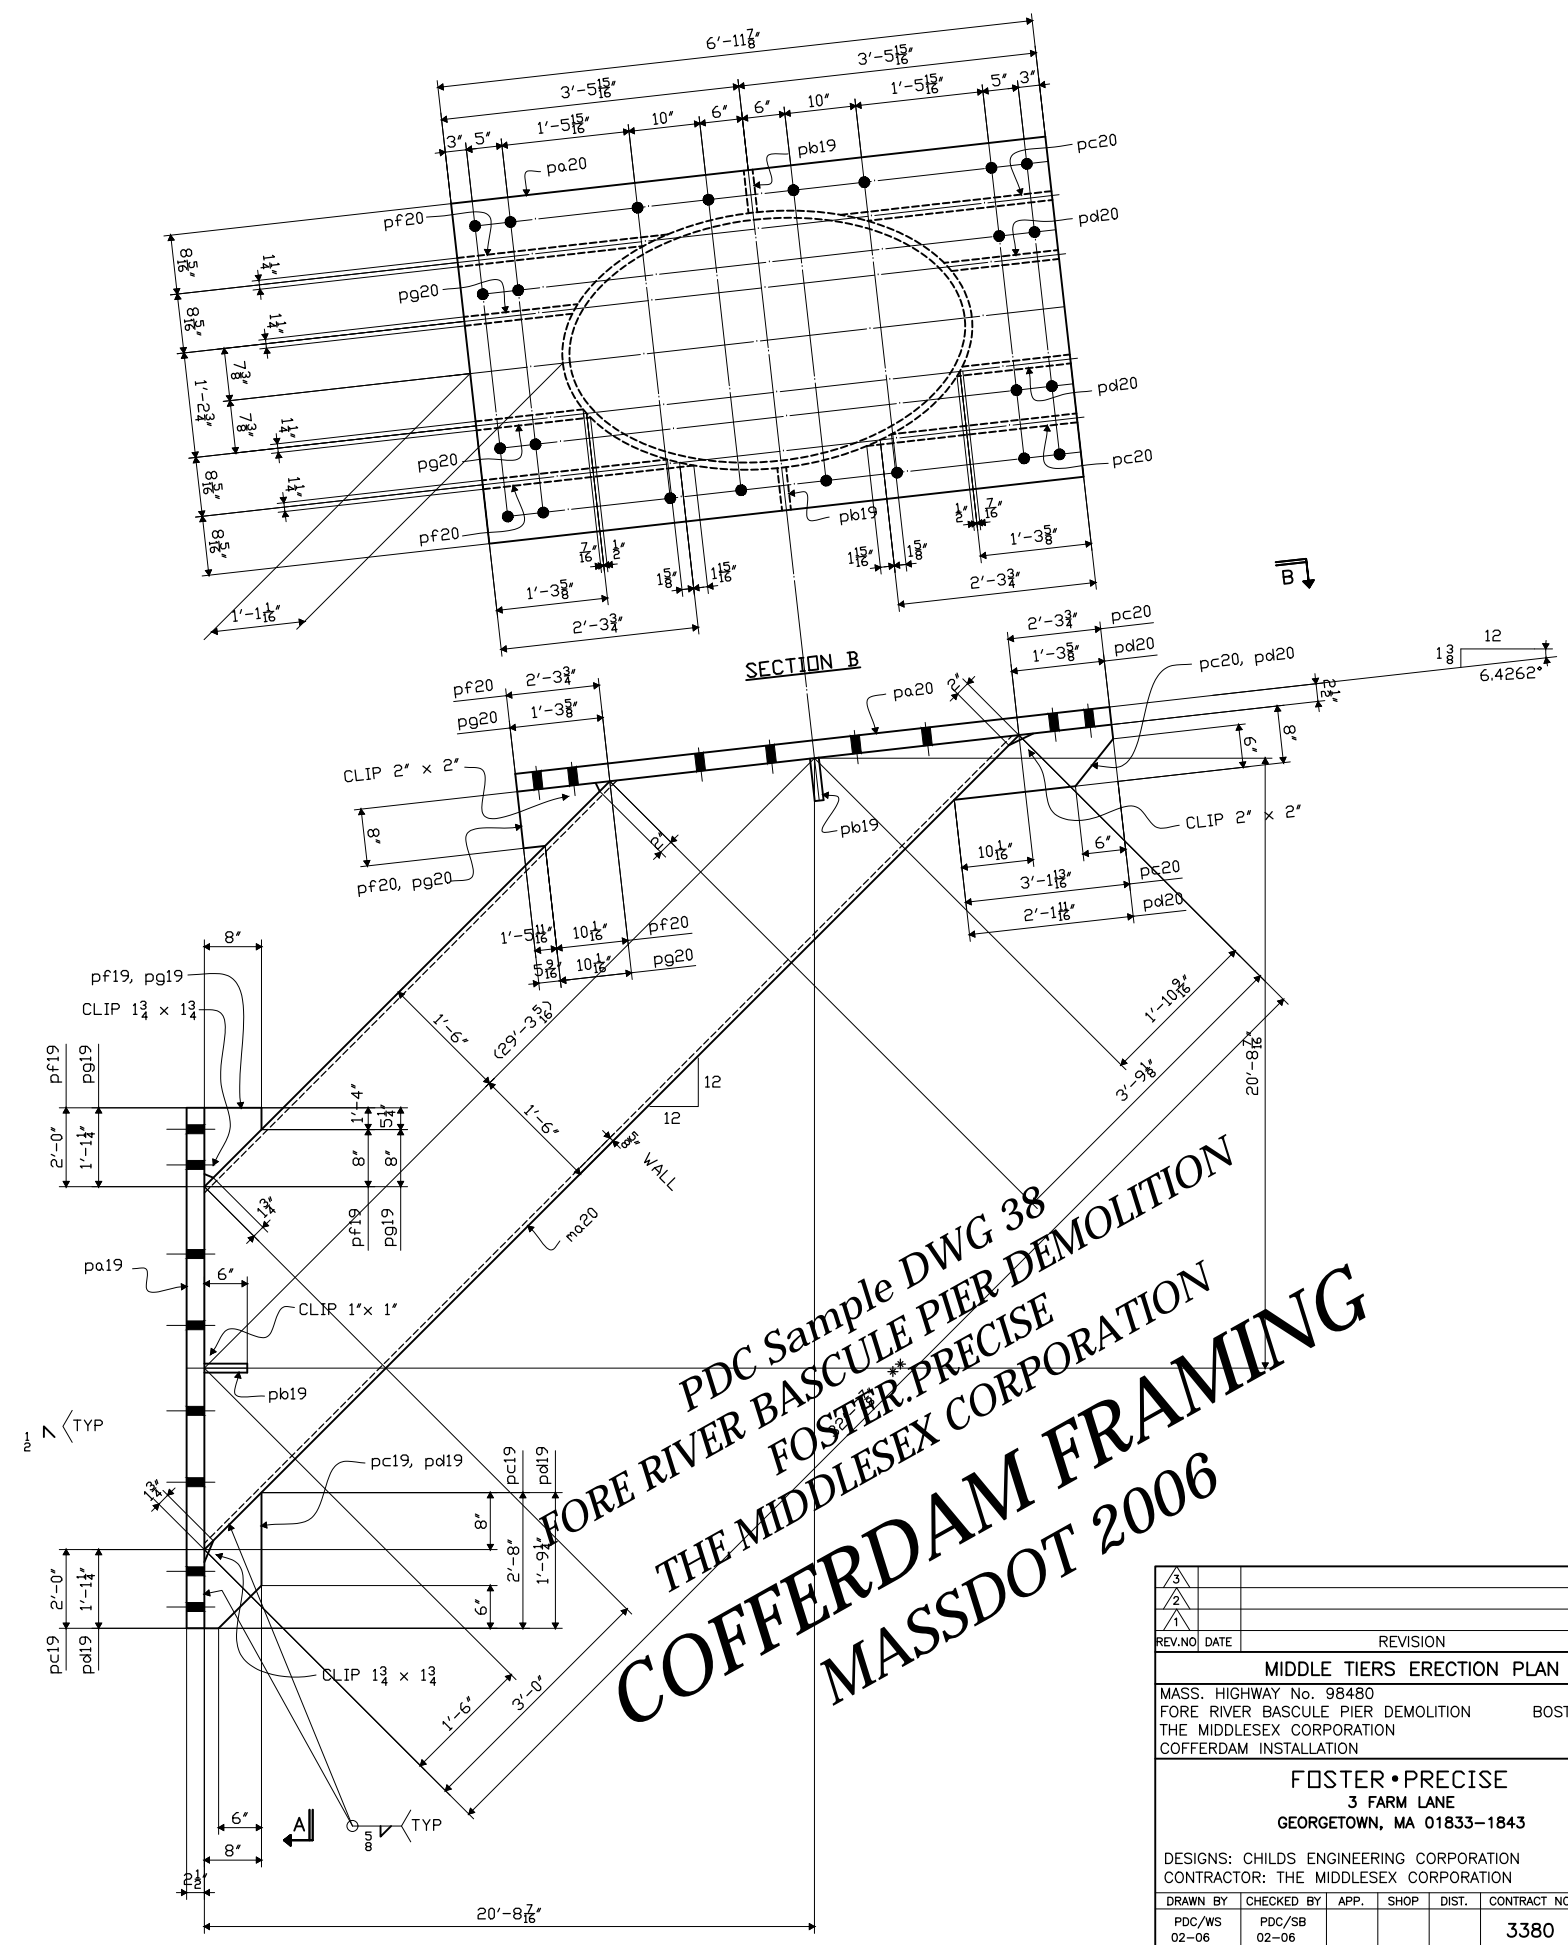

PDC Sample DWG 38
FORE RIVER BASCULE PIER DEMOLITION
FOSTER.PRECISE
THE MIDDLESEX CORPORATION
COFFERDAM FRAMING
MASSDOT 2006

REV. NO.	DATE	REVISION

MIDDLE TIERS ERECTION PLAN
 MASS. HIGHWAY No. 98480
 FORE RIVER BASCULE PIER DEMOLITION BOSTON, MA
 THE MIDDLESEX CORPORATION
 COFFERDAM INSTALLATION

FOSTER • PRECISE
 3 FARM LANE
 GEORGETOWN, MA 01833-1843

DESIGNS: CHILDS ENGINEERING CORPORATION
 CONTRACTOR: THE MIDDLESEX CORPORATION

DRAWN BY	CHECKED BY	APP.	SHOP	DIST.	CONTRACT NO.	SHEET NO.
PDC/WS 02-06	PDC/SB 02-06				3380	E2