
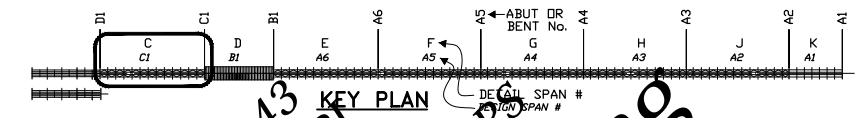


DECK PL & CURB BM ERECTION PLAN - SPAN C
DESIGN DESIGNATION: SPAN C1

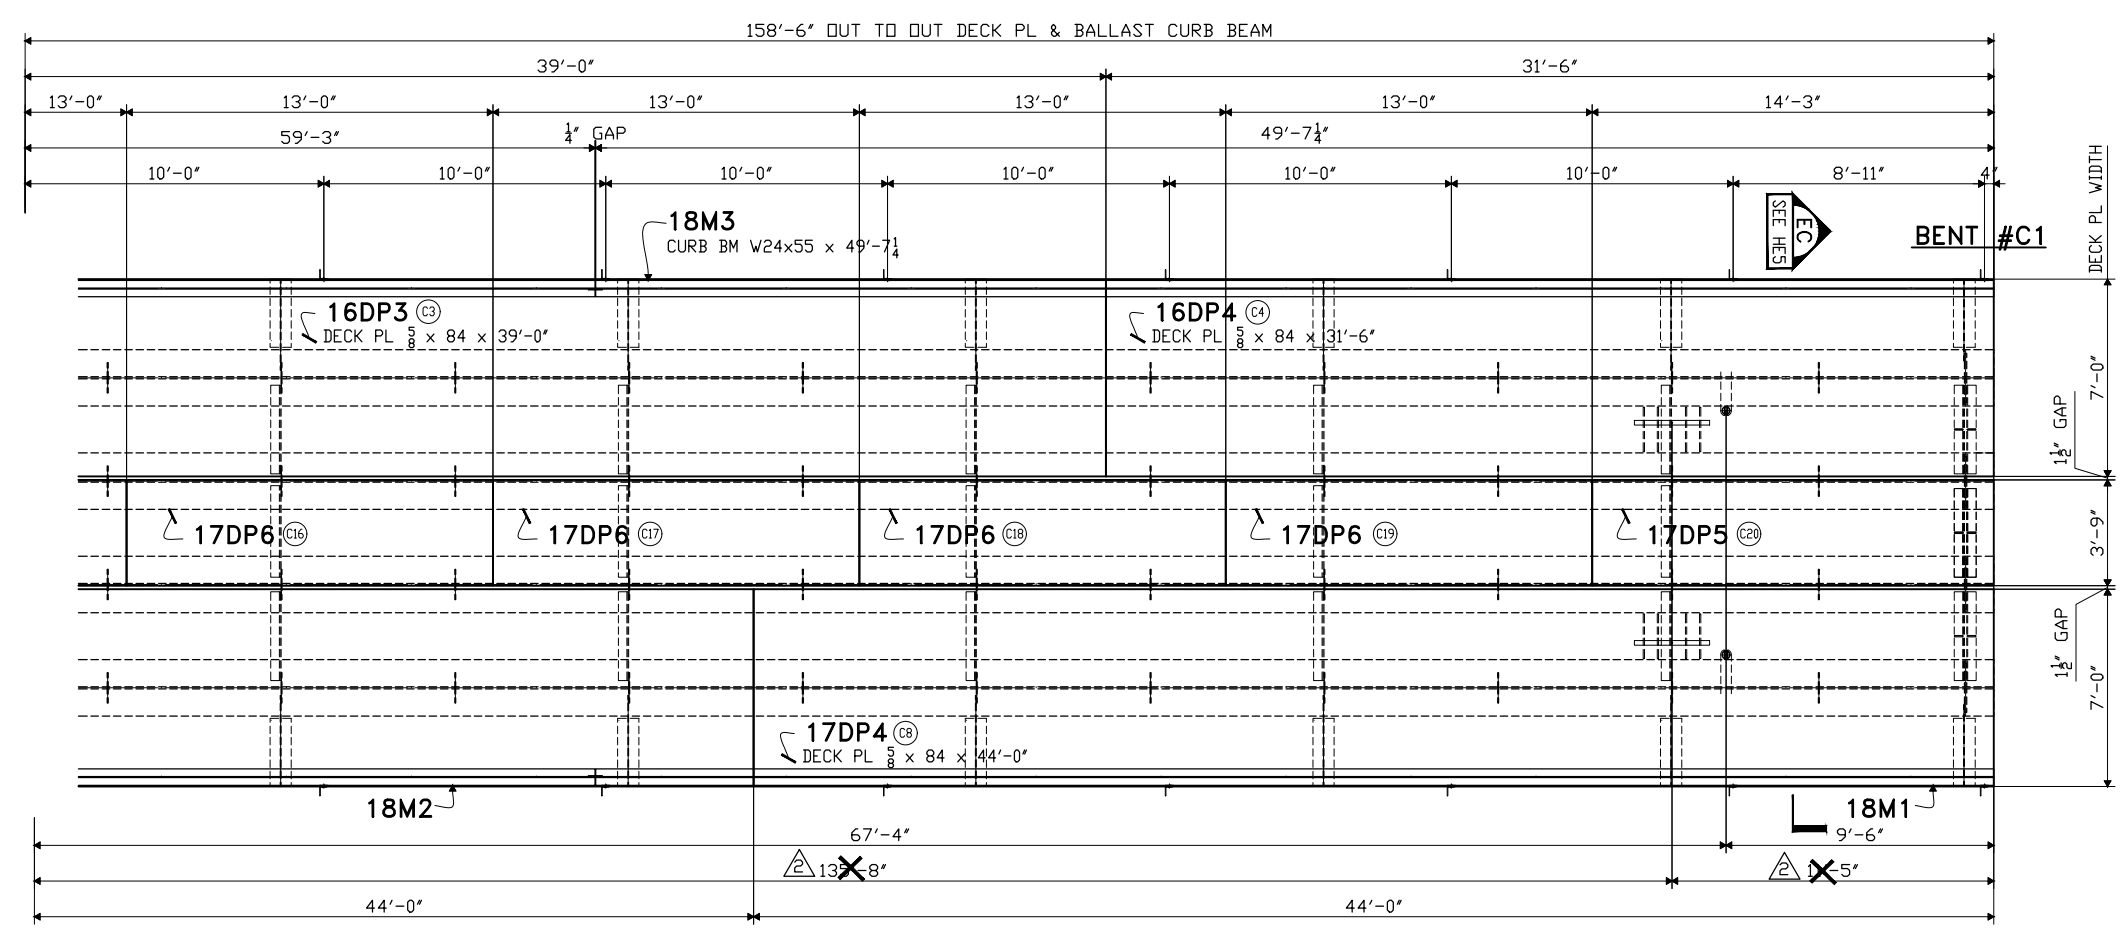

PDC Sample DWG 43
 OSAGE CITY, MISSOURI
 HIRSCHFELD INDUSTRIES
 OCCI ENGINEERING CONTRACTORS
R.R. Steel Deck Framing
 UPRR 2012

FABRICATED BY COLFAX		
HOLES SHOP FASTENERS		
SHOP PAINT		
SHOP INSPECTION		
GENERAL NOTES		
REVISIONS		
DATE	NO.	BY
03/11/13	R1	PDC/SB
03/27/13	R2	PDC/SB

UNION PACIFIC RAILROAD PROJECT No. 48151
C E NUMBER 118498

ORDER NO. 12-18758H22
DETAILS OF DECK ERECTION PLAN
SPAN C

PROJECT BR #116.89 JEFFERSON CITY SUB.
UPRR OVER OSAGE RIVER

LOCATION OSAGE CITY, MISSOURI
CUSTOMER OCCI ENGINEERING CONTRACTORS

HIRSCHFELD INDUSTRIES
BRIDGE
GREENSBORO, NC (336) 275-9711

MADE BY WS
CHECKED BY PDC/SB
SOUND LEADER Precise Drafting Co, Inc.
DATE 03-12 SHEET HE2