
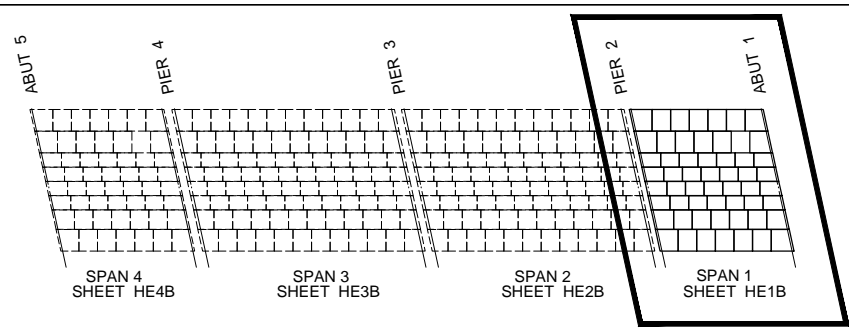


A
B
C
D
E
F
G
H
I
J
K
L
M
N
O
P
Q
R
S
T
U
V
W
X
Y
Z

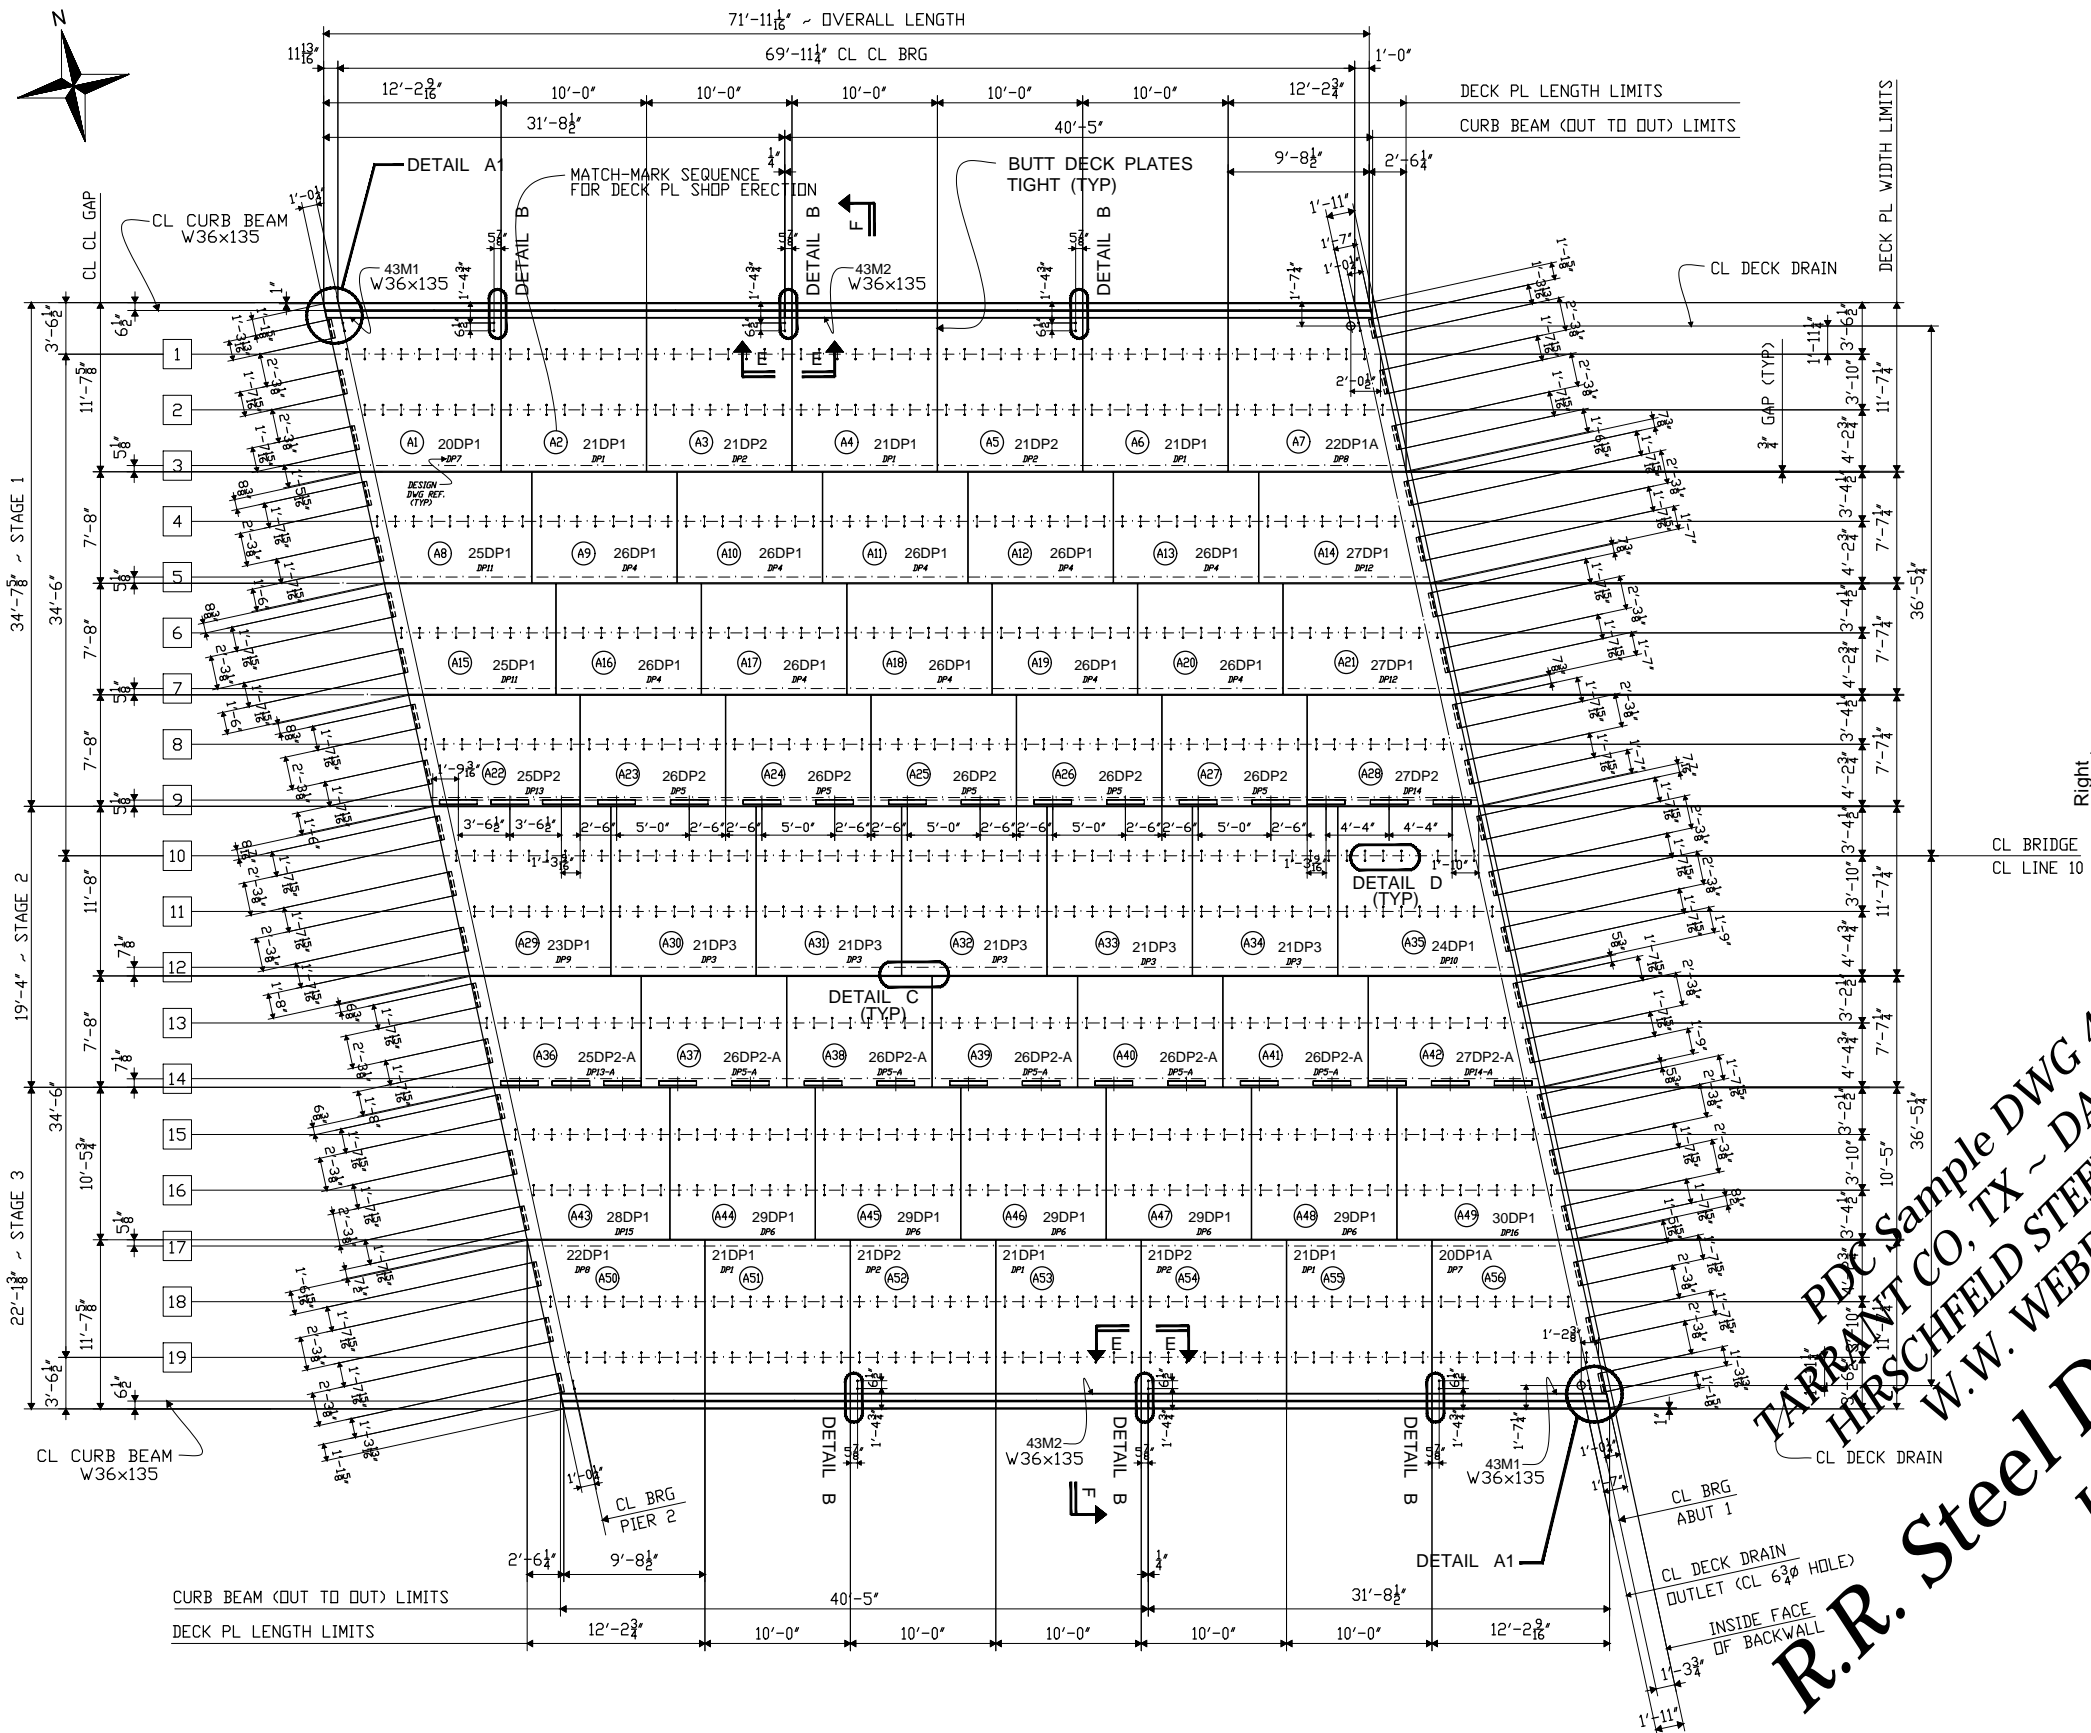

ERECTION NOTES
SEE SHEET HE7 FOR FIELD WELDING ERECTION DETAILS. DETAILS A1, B, C, D, SECTION E-E & SECTION F.

PDC Sample DWG 45
TARRANT CO, TX ~ DALLAS SUB
HIRSCHFELD STEEL CO. INC.
W.W. WEBBER, INC.
R.R. Steel DECK ERECTION
UPRR 2008

FED. ROAD DIV. NO.	STATE	FEDERAL AID PROJECT			
6	TEXAS	NH 2007 (806)			
STATE DIST. NO.	COUNTY	CONTROL NUMBER	SECTION NUMBER	JOB NUMBER	HIGHWAY NUMBER
FTW	TARRANT	2266	02	127, ETC	SH360

REVISION	DATE	DESCRIPTION OF REVISION
NO. 1		
NO. 2		
NO. 3		
NO. 4		
NO. 5		

PRINTING	Boils:	Holes:	Unless Noted
REQ'D FOR DATE	Shop Point:	Inspection:	
	Fab. Spec:	Architect:	
	Erection By:	Field Connections:	

HIRSCHFELD STEEL CO. INC.
112 WEST 29TH SAN ANGELO, TEXAS 76903
PHONE (915) 653-3211

DESCRIPTION DECK PL ERECTION PLAN -SPAN A
STRUCTURE SH360/SH180 (DIVISION ST) INTERCHANGE
DALLAS SUBDIVISION ~ U.P.R.R. BRIDGE 229.94
LOCATION TARRANT COUNTY, TEXAS
CUSTOMER W.W. WEBBER, INC.

SHIP TO

Customer's Order No.		SHEET	HE1B
Dwg. By: WS	Date: 04-08		
Checked By: PDC/SB	Date: 04-08	JOB NO:13140H22	

DECK PL ERECTION PLAN ~ SPAN A
DESIGN DWG. SPAN # → SPAN 1