


SECTION LG5

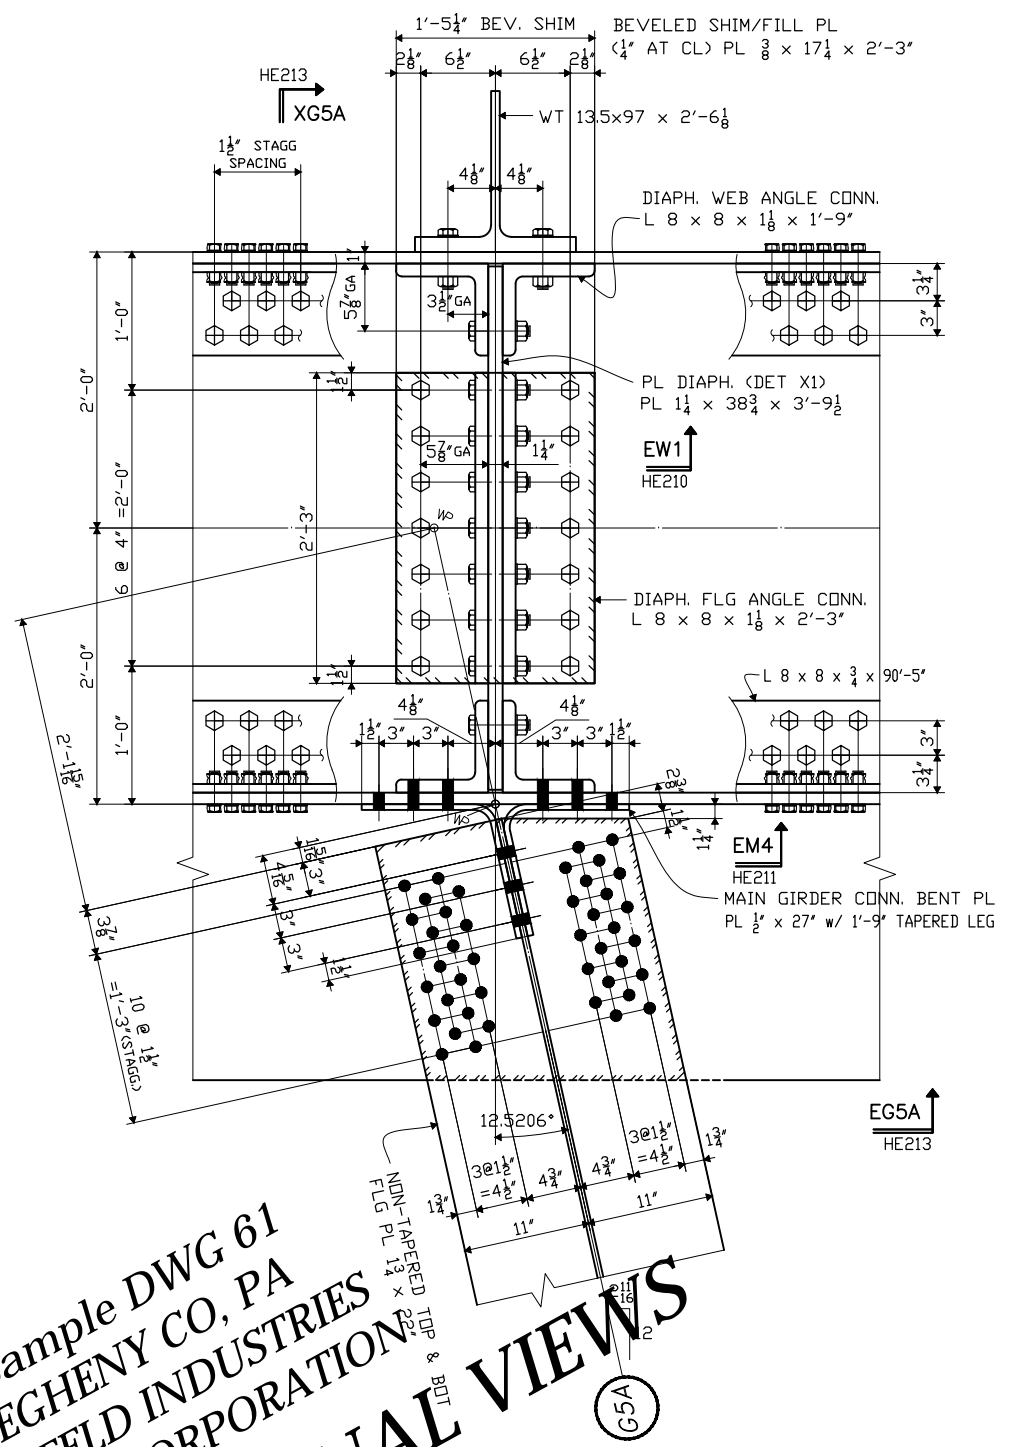

SECTION LG5A

PDC Sample DWG 61
 ALLEGHENY CO, PA
 HIRSCHFELD INDUSTRIES
 TRUMBULL CORPORATION
FRAMING SECTIONAL VIEWS
 PENNDOT 2011

FABRICATED BY COLFAX

HOLES _____ SHOP FASTENERS _____

SHOP PAINT _____

SHOP INSPECTION _____

GENERAL NOTES _____

DATE	NO.	BY	REVISIONS
	R1		

PADOT ECMS 27179
 S.R. 0028 SECTION A09
 NB SEG. 0050 OFFSET 0007
 SB SEG. 0041 OFFSET 1619
 SR. 0028 STA. 152+21.17
 STRUCTURE No. S-27983 (RAMP D)
 STA: 50+44.76 TO STA: 51+32.50

ORDER NO. 11-18718H32
 DETAILS OF STEEL ERECTION PLAN
 RAMP D TRANSITION- CROSS GIRDER
 PROJECT S.R. 2122- 31st STREET BRIDGE OVER
CSX AND N.S.R.R. AND ALLEGHENY RIVER
 LOCATION ALLEGHENY COUNTY, PA
 CUSTOMER TRUMBULL CORPORATION
HIRSCHFELD INDUSTRIES
 BRIDGE
 GREENSBORO, NC (336) 275-9711
 MADE BY GM
 CHECKED BY PDC/SB
 SOUND LEADER Precise Drafting Co, Inc.
 DATE 10-2011 SHEET HE207